


GRAPHIC SCALE

( IN FEET )

1 inch = 20 ft.

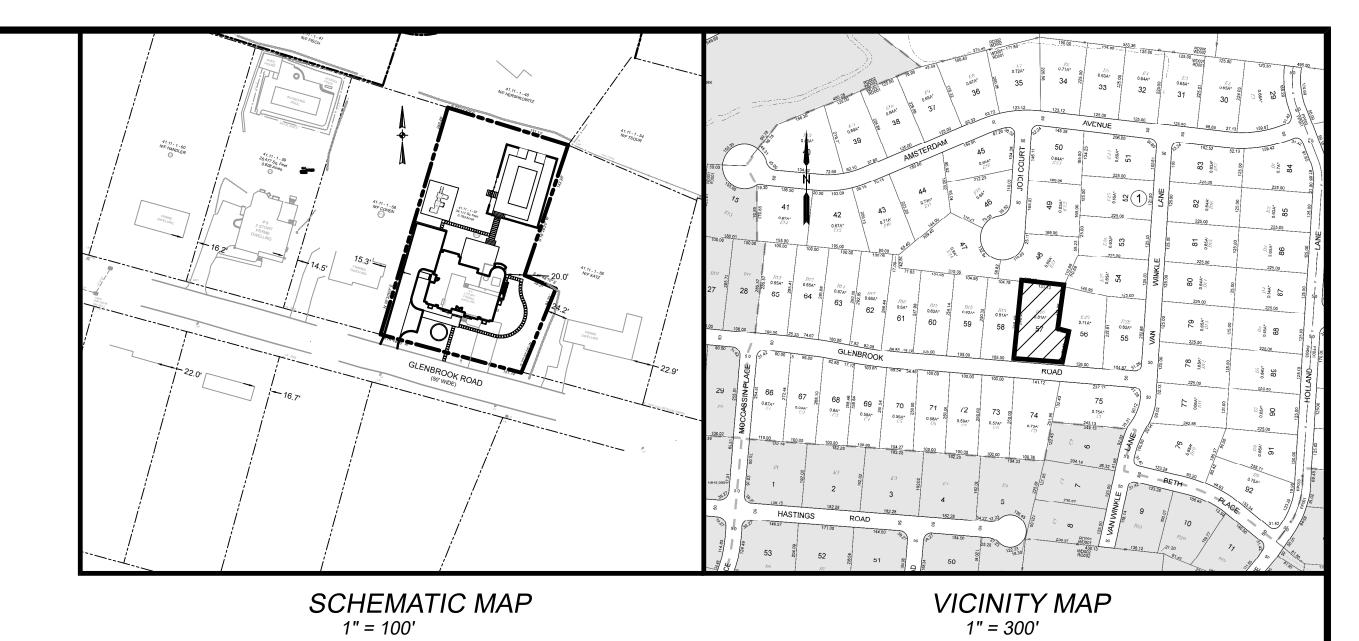

Lot Coverage			Front Yard Impervious		
Driveway (excluding pervious pavers)	2640	SF	Driveway	688	SF
Dwelling	3803	SF	Walkways + Stairs	44	SF
Walkways + Stairs	170	SF	Window Wells	20	SF
Window Wells	60	SF	Walls	53	SF
Side stairs to basement	87	SF			
Patio stairs	50	SF	Total	805	SF
Rear Building Projection	51	SF	Front Yard Area	6327	SF
Cabanas	200	SF			
Pool	800	SF	Coverage	0.127	
Walls/stairs to pool	536	SF			
Total	8397	SF			
Coverage	0.246				

BUILDING COVERAGE CALCULATION FROM ARCHITECT:
1.5 STORY @ 1,957 SF + 2.5 STORY @ 2,895 SF TOTAL = 4,852 SF
4,852 SF = ACTUAL BUILDING COVERAGE
1,957/4,852 = 0.4 X 0.05 = 0.02 + 0.10 = 0.12
36,542 SF X 0.12 = 4,385 MAXIMUM ALLOWABLE BUILDING COVERAGE
PROVIDED BUILDING COVERAGE
HOUSE 4,151 SF + CABANA & COVERED AREA 645 SF = 4,796 SF
4,796 SF/36,542 SF = 0.131
VARIANCE WAS GRANTED FOR 0.134
0.131<0.134 SO OK

						Bulk	Requirer	ments: R-35	Single Fami	ly Residence	<u> </u>						
																	Max
							Min						Max	Max Front Yard			Exposed
	Min Lot	Min Lot	Mint Lot	Min Effective	Min Front	Min Side	Side	Min Side	Min Total	Min Rear	Min Rear	Min Rear	Impervious	Impervious	Max Building	Max Building	Building
	Area	Frontage	Width	Square, Side	Yard	Yard	Pool	Accessory	Side Yard	Yard	Pool	Accessory	Surface Ratio	Surface Ratio	Coverage	Height	Height
																2.5 stories/25	
Required	35,000 SF	100 FT	125 FT	125 FT	40 FT*	25 FT	15 FT	8.3 FT	60 FT	50 FT	15 FT	16.7 FT	0.25	0.2	0.115	FT	40 FT
Existing	34,117 SF	151.7 FT	156.9 FT		40.4 FT	48.2 FT	N/A	N/A	101.3 FT	157.2 FT	N/A	N/A	0.11	0.16	0.05		
Provided	34,117 SF	151.7 FT	156.9 FT		40 FT	20 FT	15.2 FT	17.7 FT	53.6 FT	139 FT	16.8 FT	16.8 FT	0.246	0.127	0.122	22 FT	35 FT
Variance						Yes			Yes						Yes		
*Establish	ed by the ori	ginal plot p	olan														

## REFERENCES

1. BEING SECTION 41.11, BLOCK 1, LOT 57 OF THE VILLAGE OF WESLEY HILLS AND TOWN OF

RAMAPO TAX MAPPING.

2. LOT DESCRIBED BY DEED IN INSTRUMENT
NO. 2022 AT PAGE 43099 AT THE ROCKLAND

COUNTY CLERKS OFFICE.
3. BEING LOT 20 IN BLOCK B ON A MAP ENTITLED
"GLENBROOK KNOLLS EAST SECTION IN VIOLA",
FILED IN THE ROCKLAND COUNTY CLERK'S OFFICE
ON MARCH 31, 1959 IN BOOK 60 ON PAGE 6 AS MAP
NUMBER 2646.

4. TOTAL AREA = 34,117 SQUARE FEET OR 0.783 ACRES.

	DATE	ISSUE	DESCRIPTION	REVISIONS						
	S.B.L. 41.11 - 1 -57 SKETCH FOR 5 GLENBROOK ROAD									
	VILLAGE OF WESLEY HILLS - ROCKLAND COUNTY - NEW YORK									
	CIVIL	DATE:	3/5/24							
	139 Lafayette Suffern, NY 1	Avenue, 2nd Fl.	111 Main Street Chester, NY 10918 845.610.3621	DRAWN BY:	RB/LT					
		CHKD BY:	RB/LT							
				JOB No.	4294					
				SCALE:	1"=20'					
			el B. Barese, P.E. ′. Lic. No. 90143	DWG No.	1 OF 1					