


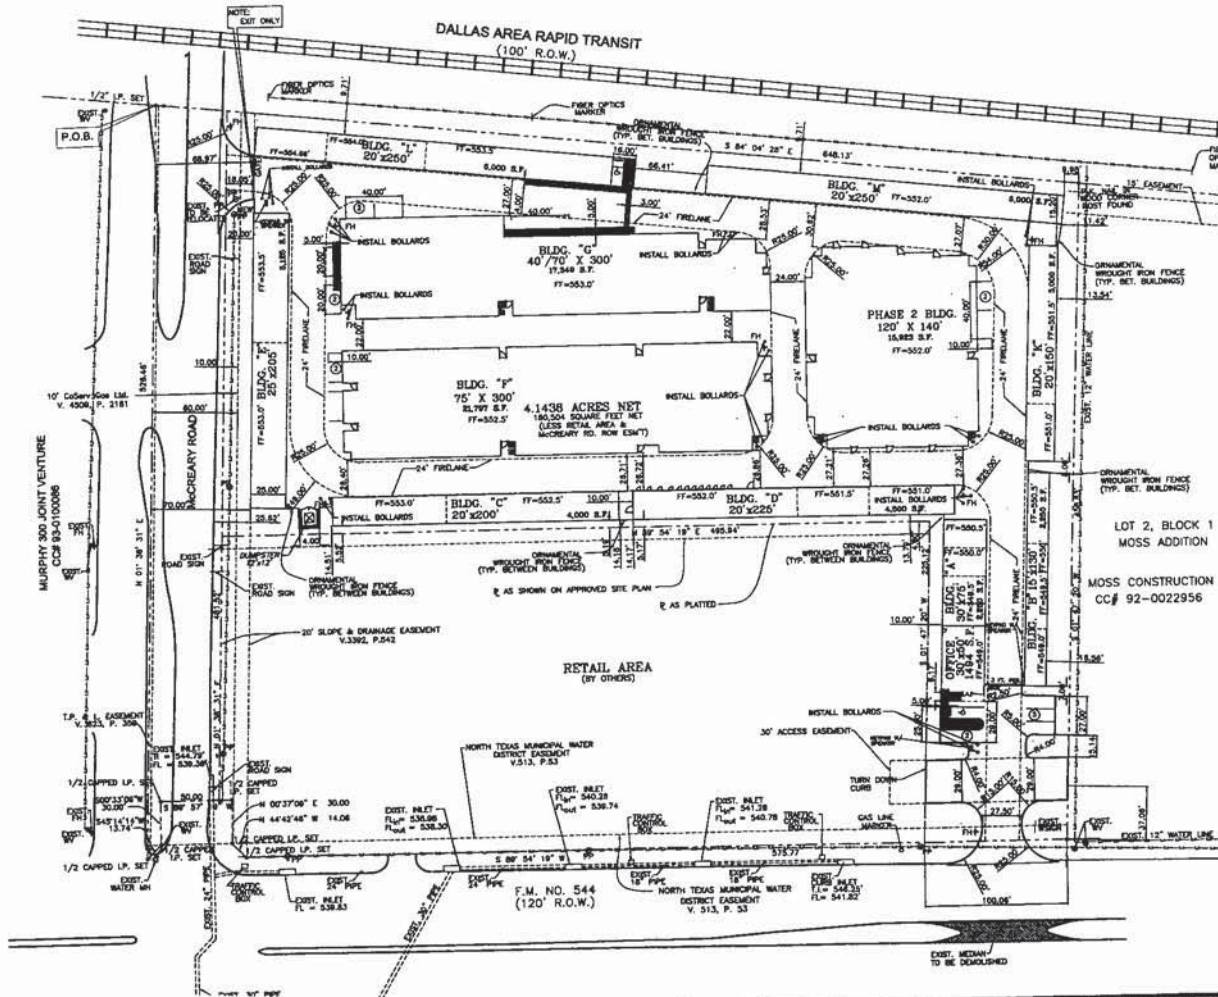



CONTRACTOR TO CONTACT ALL UNDERGROUND UTILITY COMPANIES PRIOR TO BEGINNING OF ANY EXCAVATION WORK.


NSA OPTIVEST HOLDINGS - RIGHT SPACE STORAGE

3475 W. FM 544, Wylie, Texas 75098

BLK 1, LOT 2R; ID: R-8451-001-002R-1

LOCATIONS OF NEW PROPOSED BUILDINGS ADDED TO SITE PLAN

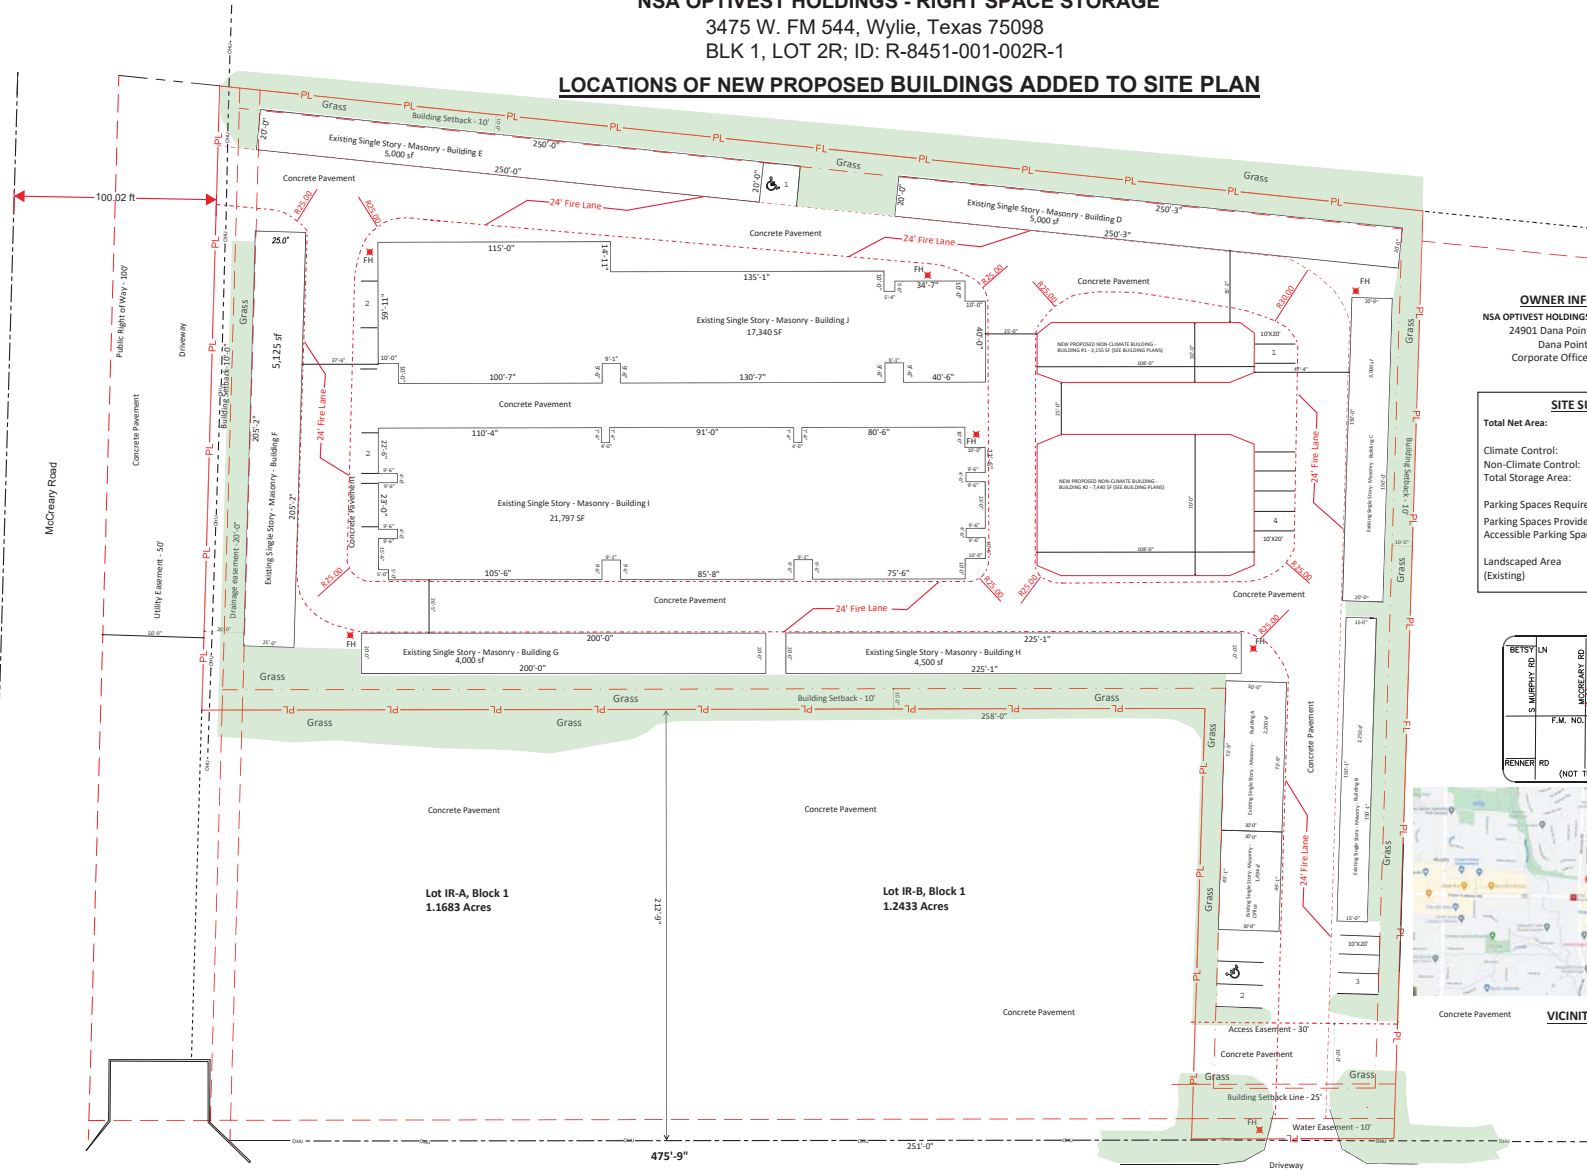


OWNER INFORMATION:

NSA OPTIVEST HOLDINGS, RIGHT SPACE STORAGE
24901 Dana Point Harbor Dr. #200
Dana Point, CA 92629
Corporate Office: (949) 661-8686

SITE SUMMARY

Total Net Area: 180,505 sf
Climate Control: 36,225 sf
Non-Climate Control: 57,870 sf
Total Storage Area: 94,095 sf
Parking Spaces Required: 15
Parking Spaces Provided: 15
Accessible Parking Spaces: 2
Landscaped Area (Existing): 36,112 sf (20% of total net area)

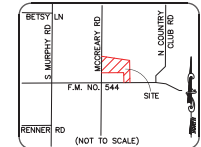

No.	Revision/Issue	Date
1	Revised/Permit	08/30/21
2		
3		
4		
5		

RIGHT SPACE
WYLIE, TX



P.O. BOX 5879 ROUND ROCK, TEXAS 76683-5879
1-877-856-2843 1-512-491-9255 1-512-491-9253 FAX