



11/21/2025 9:44 AM
C:\WORK\1725\1725.DWG
1725.DWG

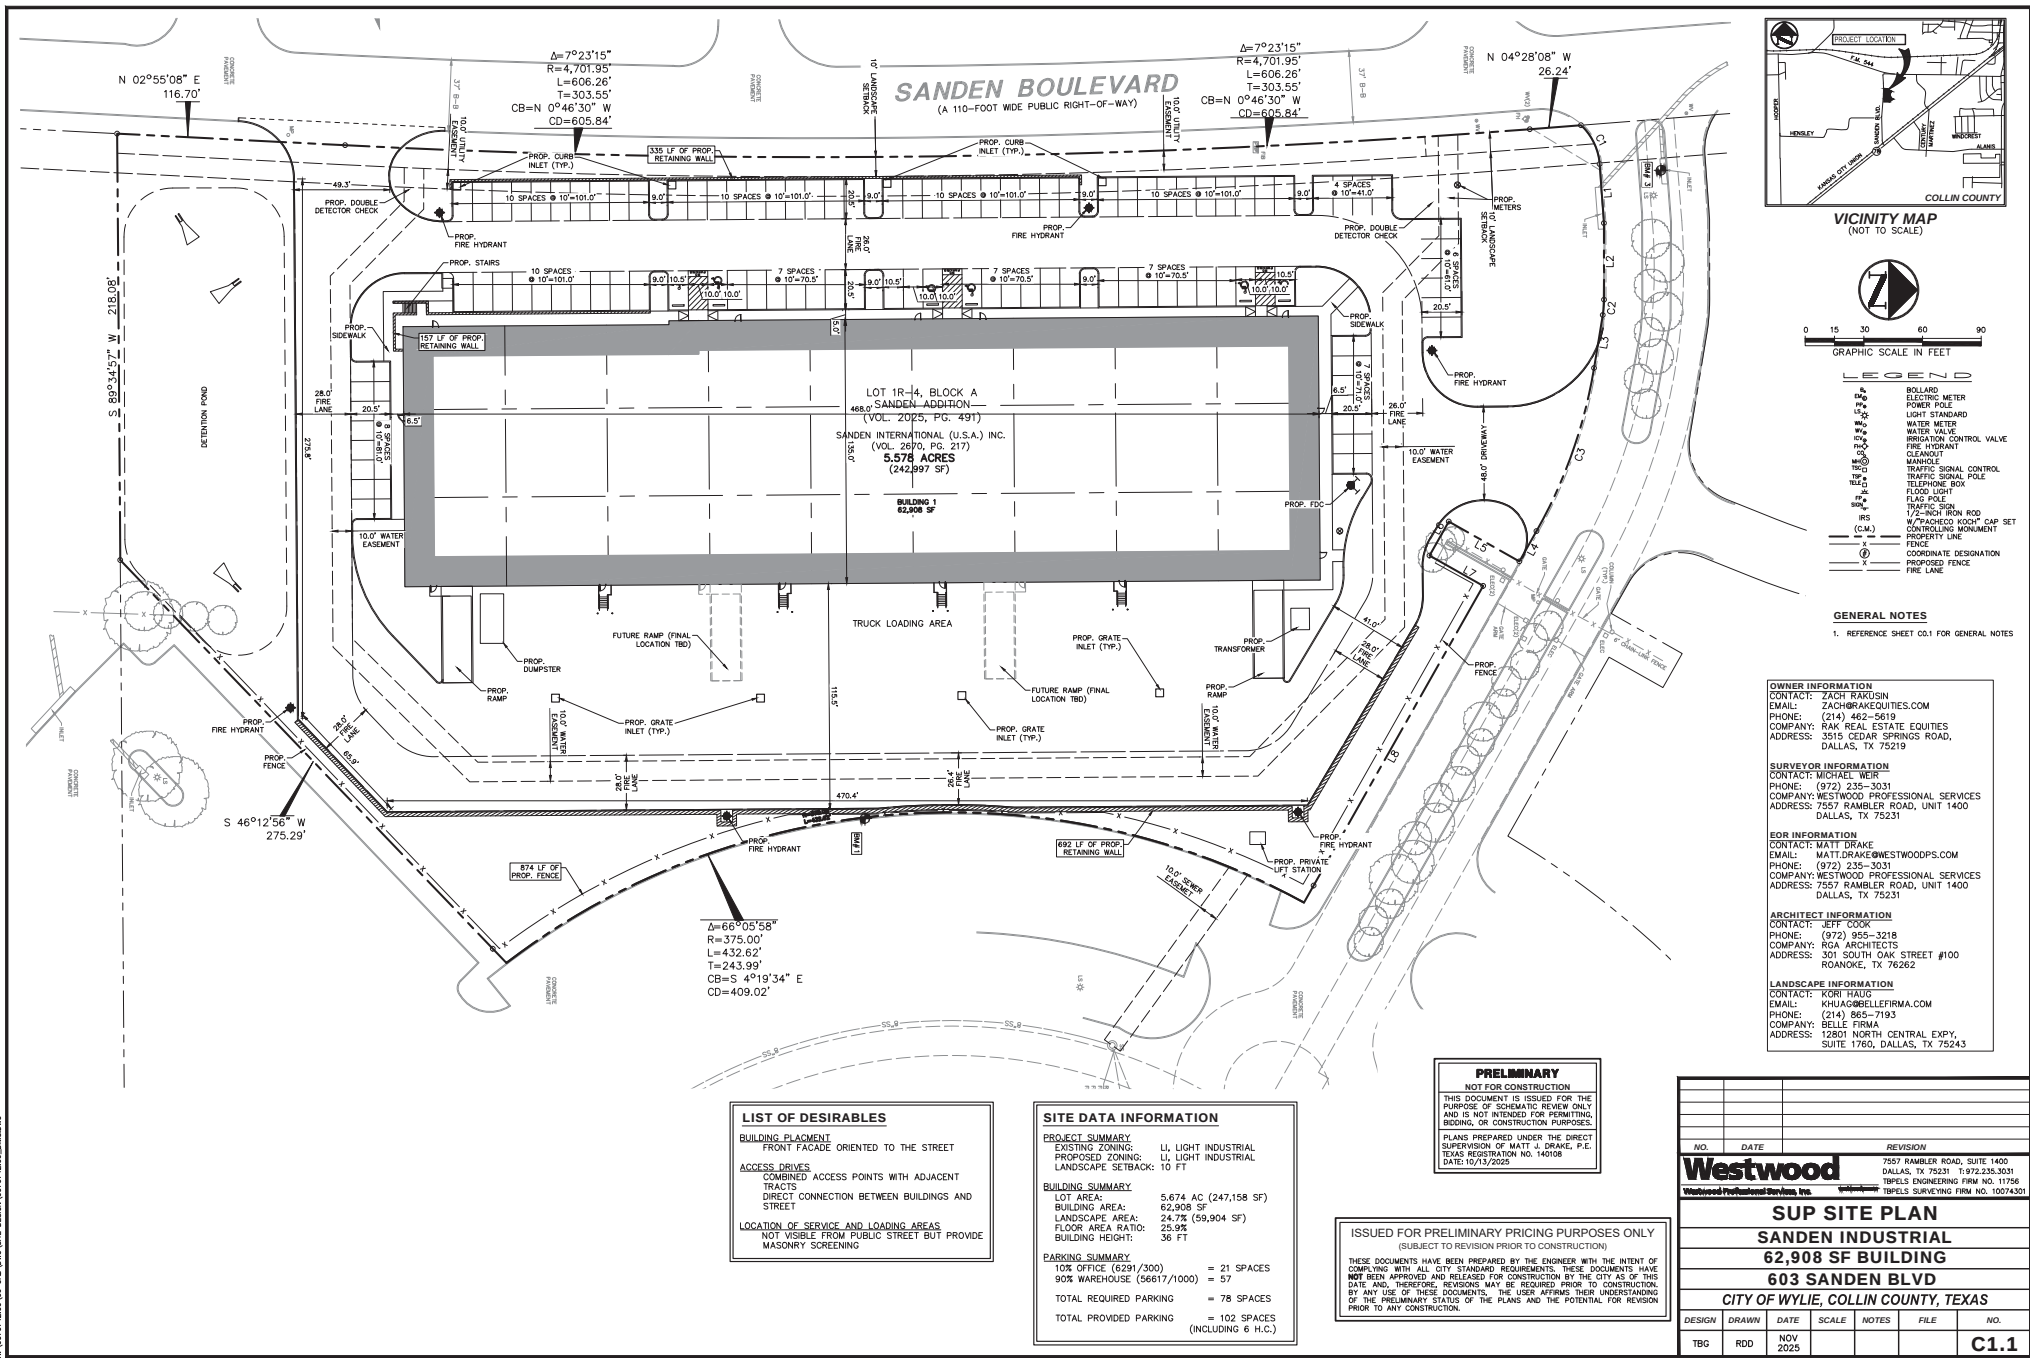


NO.		DATE	REVISION

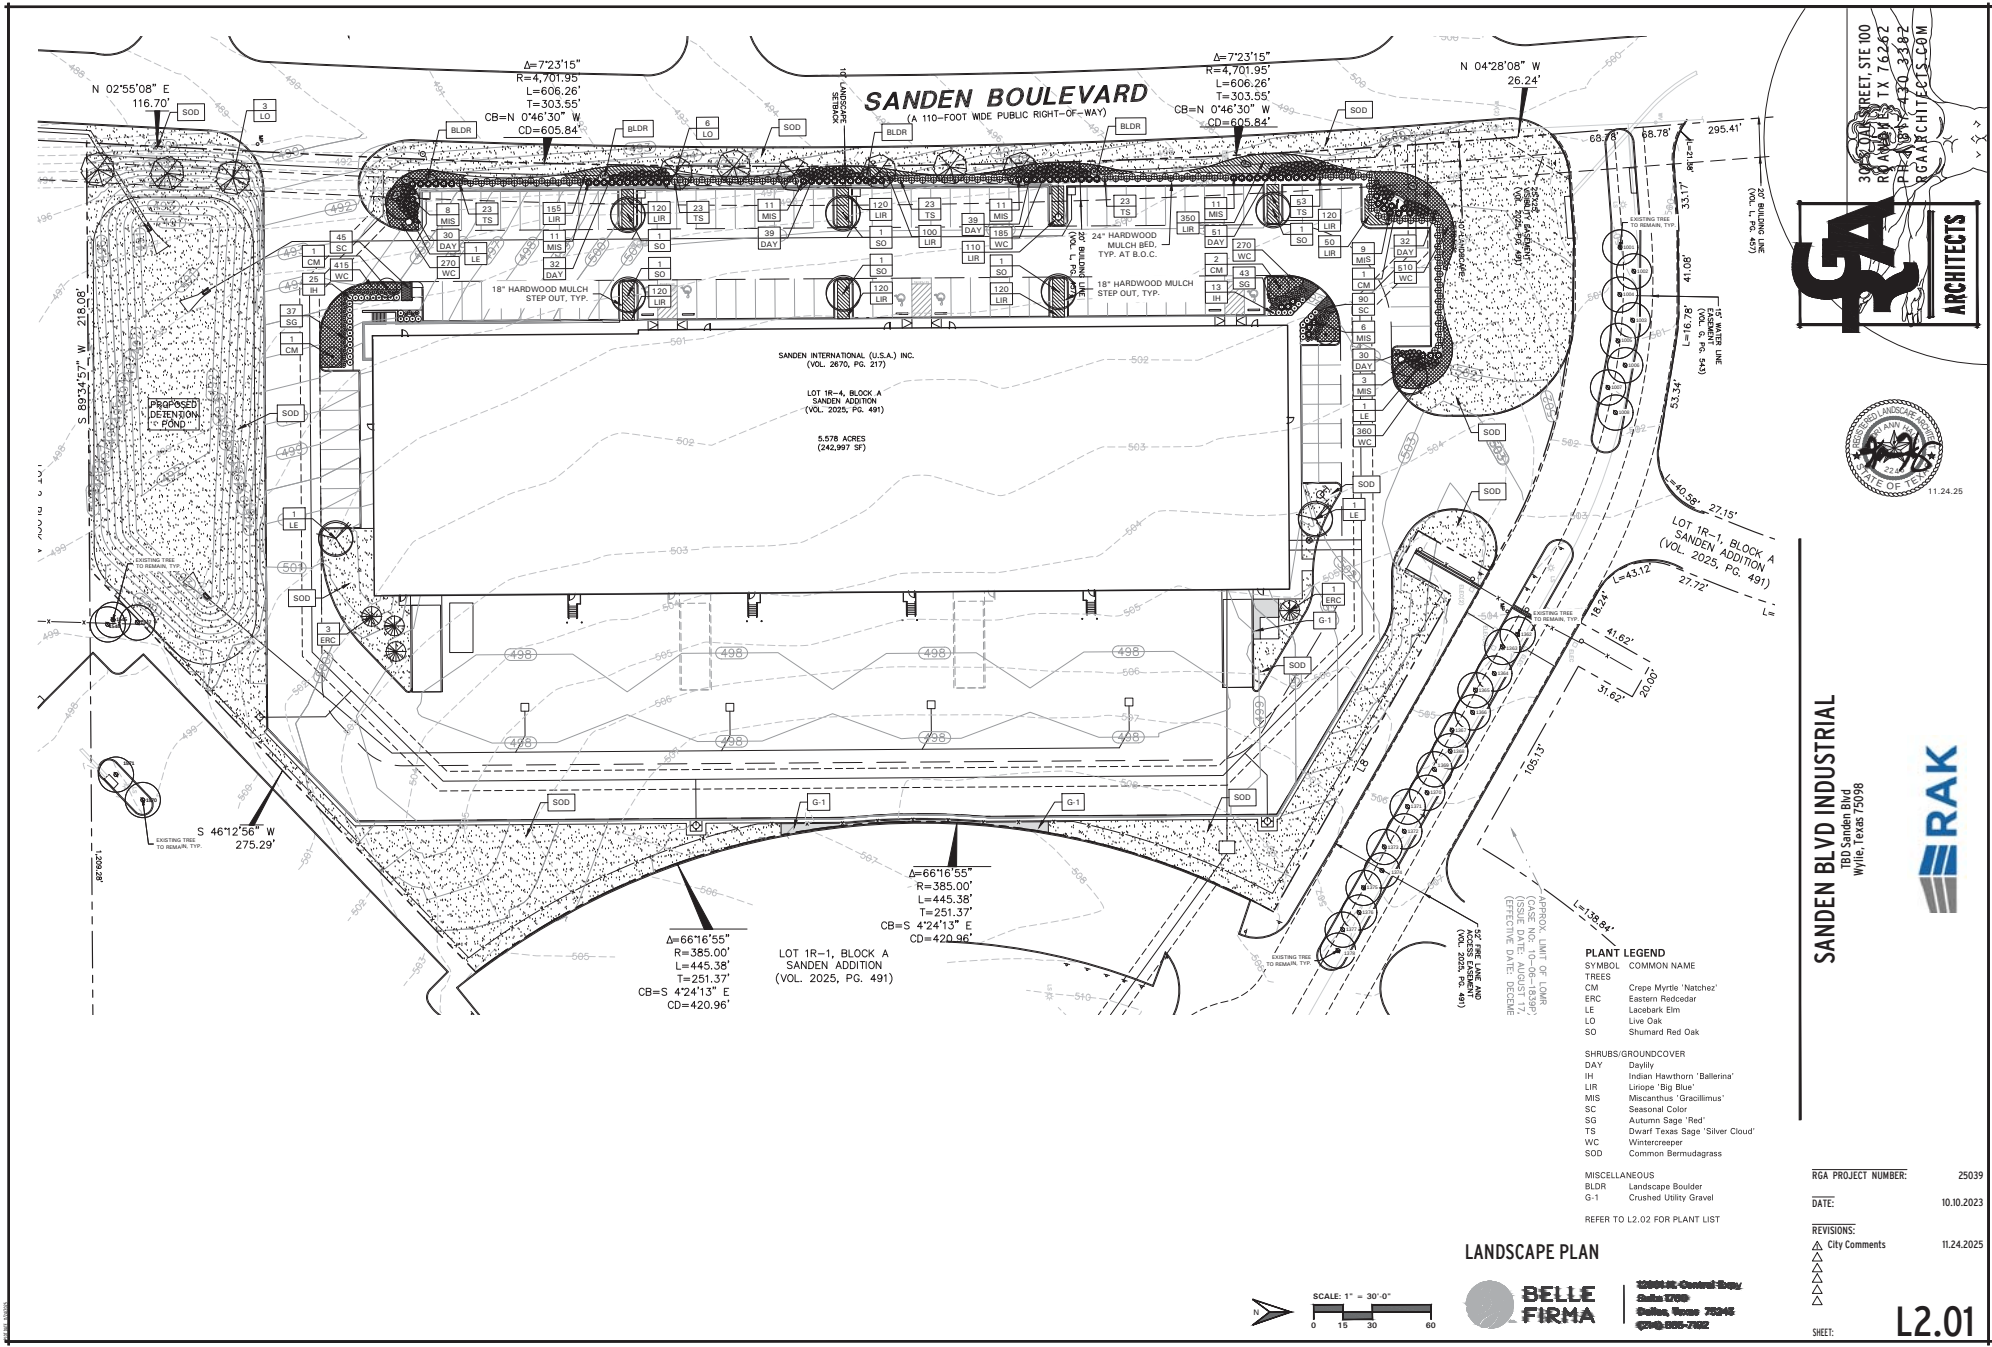

EXTERIOR PAINT KEY

MATL	DESCR.
P-1	EXTERIOR CONCRETE (PRIMARY COLOR - TILT-WALL PANELS) SHERWIN WILLIAMS SW7005 'TOGGUE WHITE'
P-2	EXTERIOR CONCRETE (ACCENT COLOR - TILT-WALL PANELS) SHERWIN WILLIAMS SW7081 'CITYSCAPE'
P-3	EXTERIOR CONCRETE (ACCENT COLOR - TILT-WALL PANELS) SHERWIN WILLIAMS SW7051 'BOLD ORP'
P-4	INTERIOR STRUCTURAL COLUMNS TO 8' AFF AND BOLLARDS (SAFETY YELLOW - SEMI-GLOSS)
P-5	METAL DOORS & FRAMES (COLOR TO MATCH WALL PANEL) - SEMI-GLOSS
GL-1	BLACK ANODIZED ALUM. WINDOW FRAMING SYSTEM WITH 1" INSULATED LOW-E GLAZING - SOLARBAN 10XL - PACIFICA

REFER TO SPECIFICATIONS FOR ADDITIONAL INFORMATION
EXTERIOR STAIRS, LANDINGS & RAILS TO BE GALVANIZED

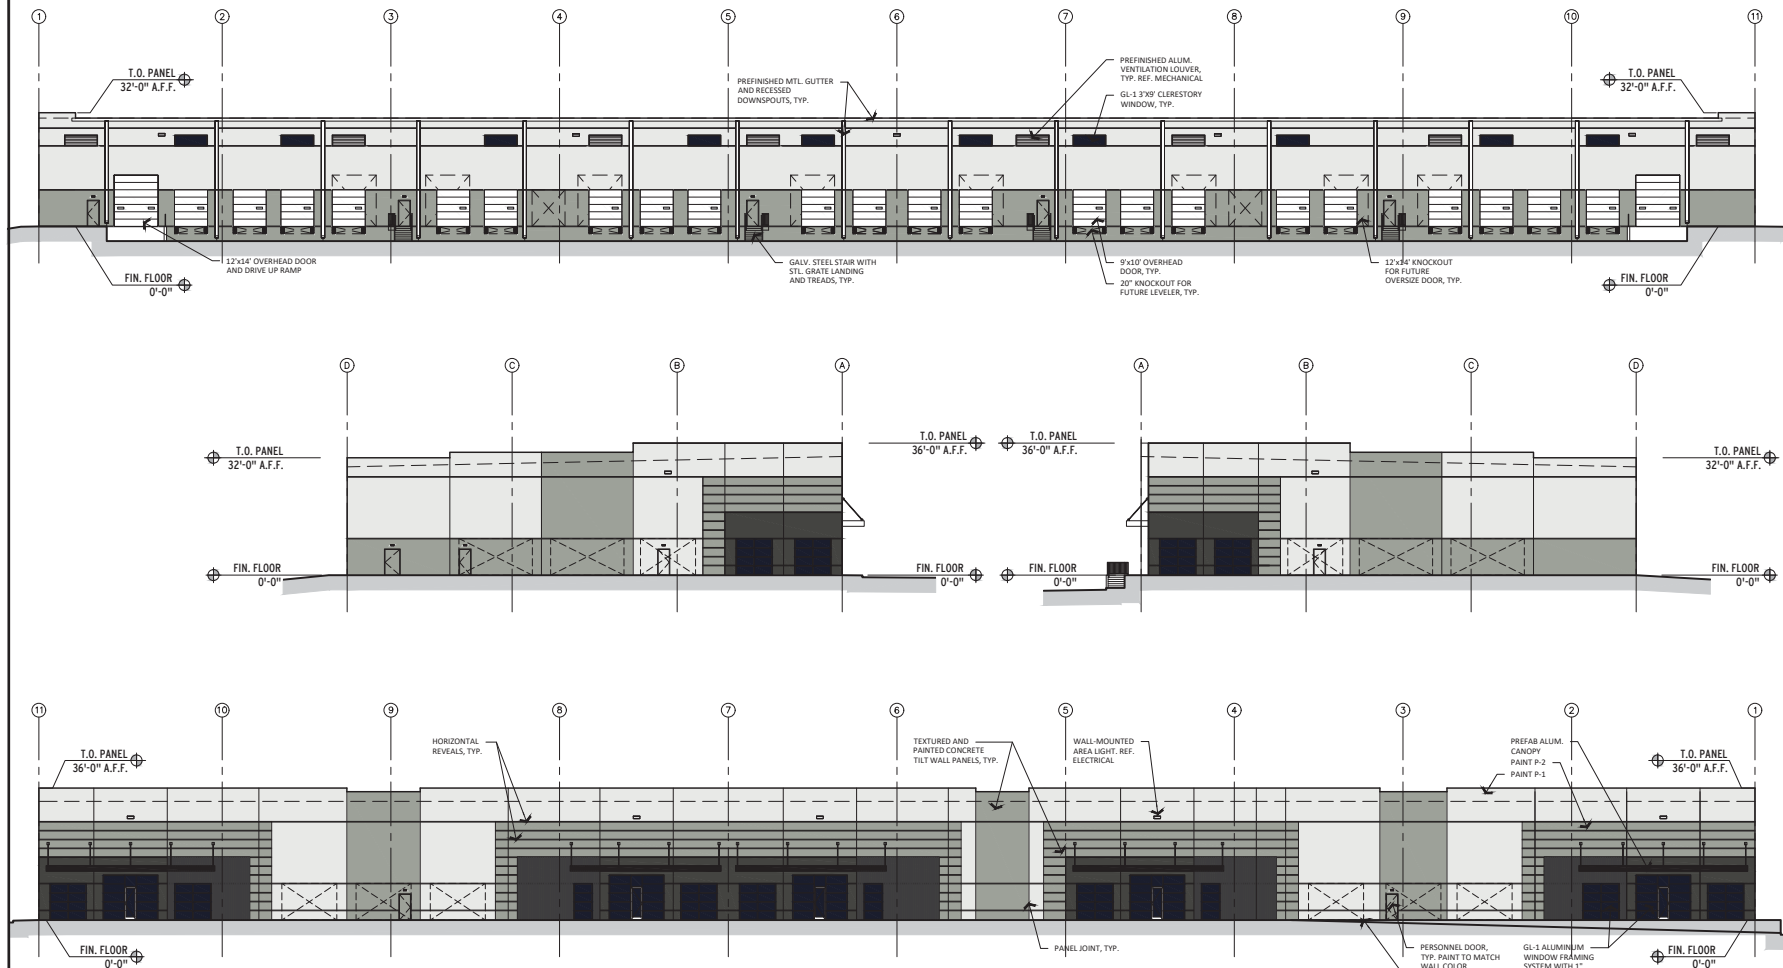

301 S. OAK STREET, STE 100
ROANOKE, TX 76262
PH: 817-430-3382
RGAARCHITECTS.COM

PRELIMINARY
NOT FOR REGULATORY APPROVAL
PERMITTING OR CONSTRUCTION.
THIS PRELIMINARY DOCUMENT
IS RELEASED UNDER THE AUTHORITY OF
JERRY COOK
TEXAS REGISTRATION NO. 20832
ON DATE INDICATED BELOW.

SANDEN BLVD INDUSTRIAL
100 Sanden Blvd
Wylie, Texas 75098



RGA PROJECT NUMBER: 25039

DATE: 10.10.2023

REVISIONS:

▲
▲
▲
▲
▲

SHEET:

A3.01