


87,900 sqft
 8,394 landscaping 9.5%
 grass, plantings,
 shrubs and trees

3,740 landscaping 3.5%
 crushed granite
 planter

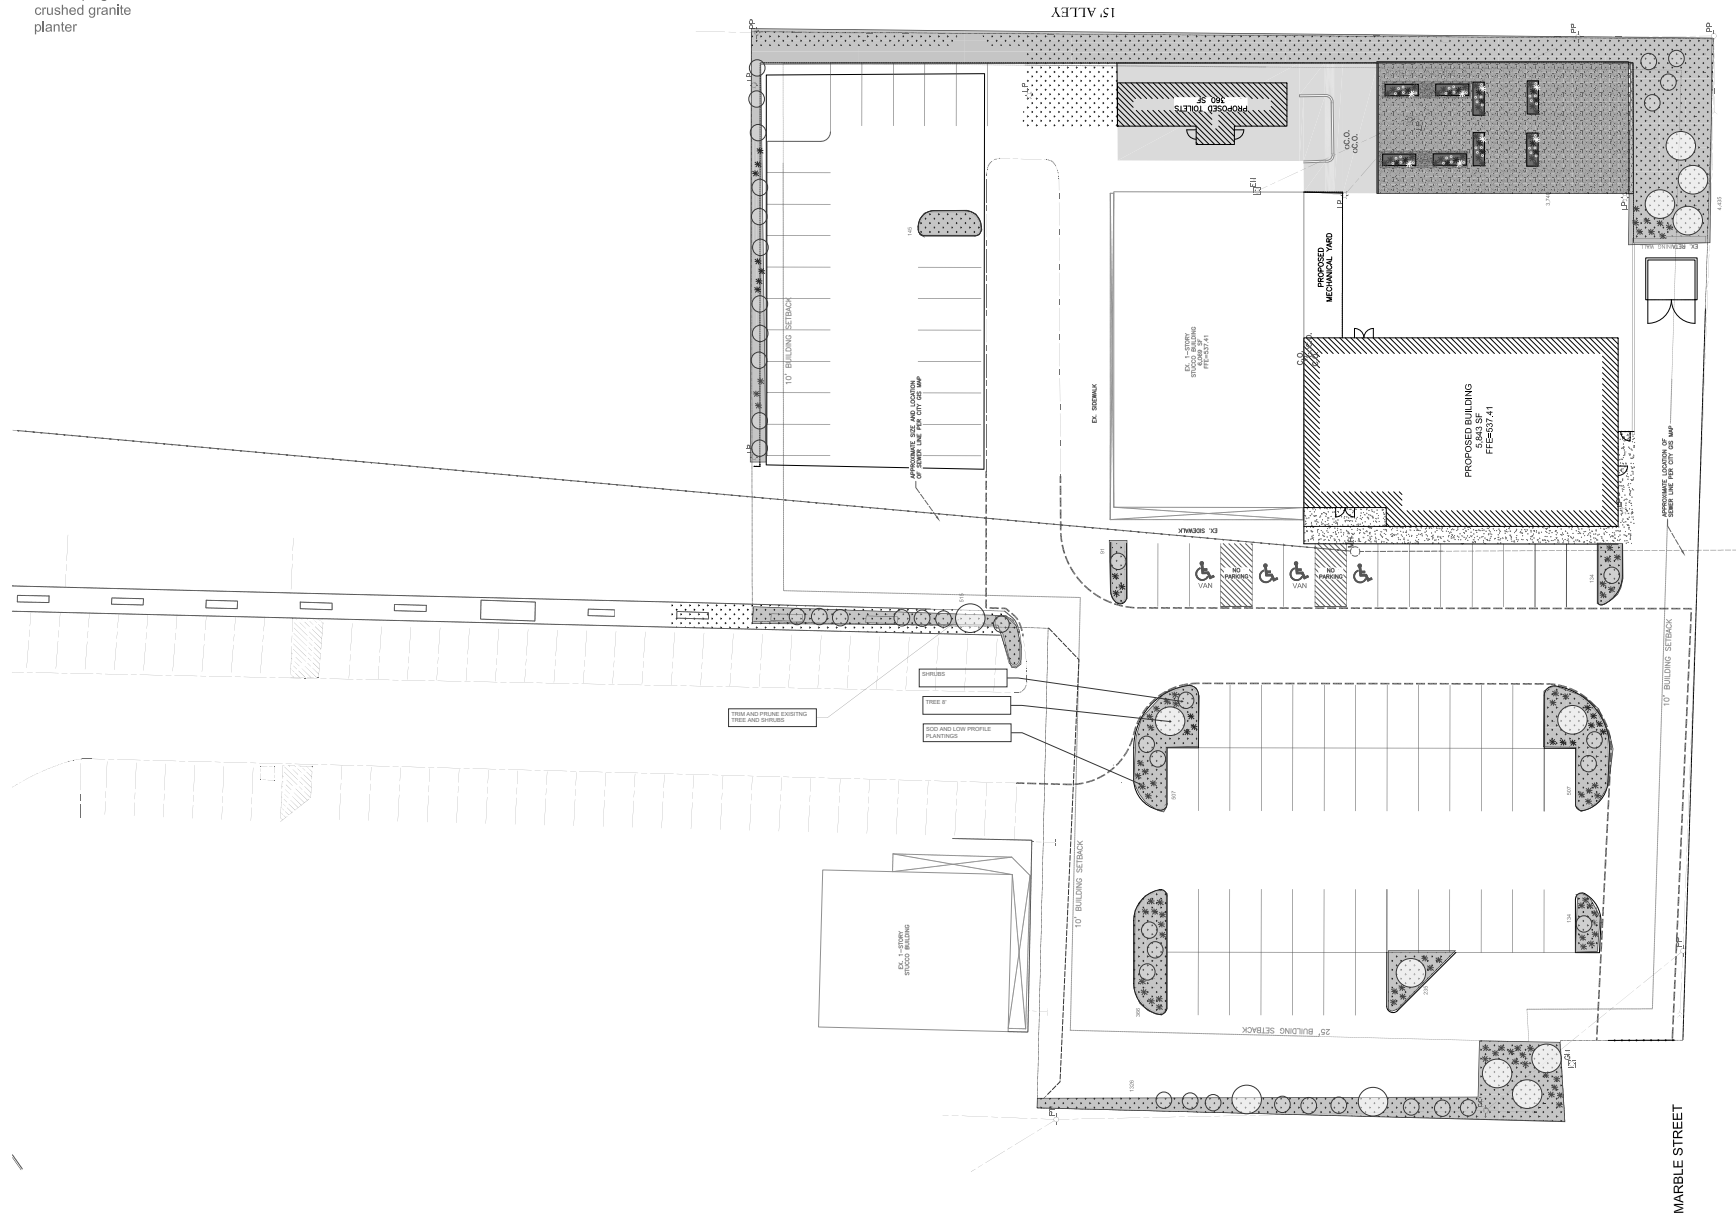

01 LANDSCAPING PLAN
 SCALE: 1/8" = 1'-0"



HERMAN MARSHALL DISTILLERY

10/10/2020 10/10/2020

MARK DATE DESCRIPTION

PROJECT NO. 100000

DATE DWG FILE

DRAWN BY:

CHECK'D BY:

COPYRIGHT:

SHEET TITLE

LANDSCAPING

LS 01

SHEET