


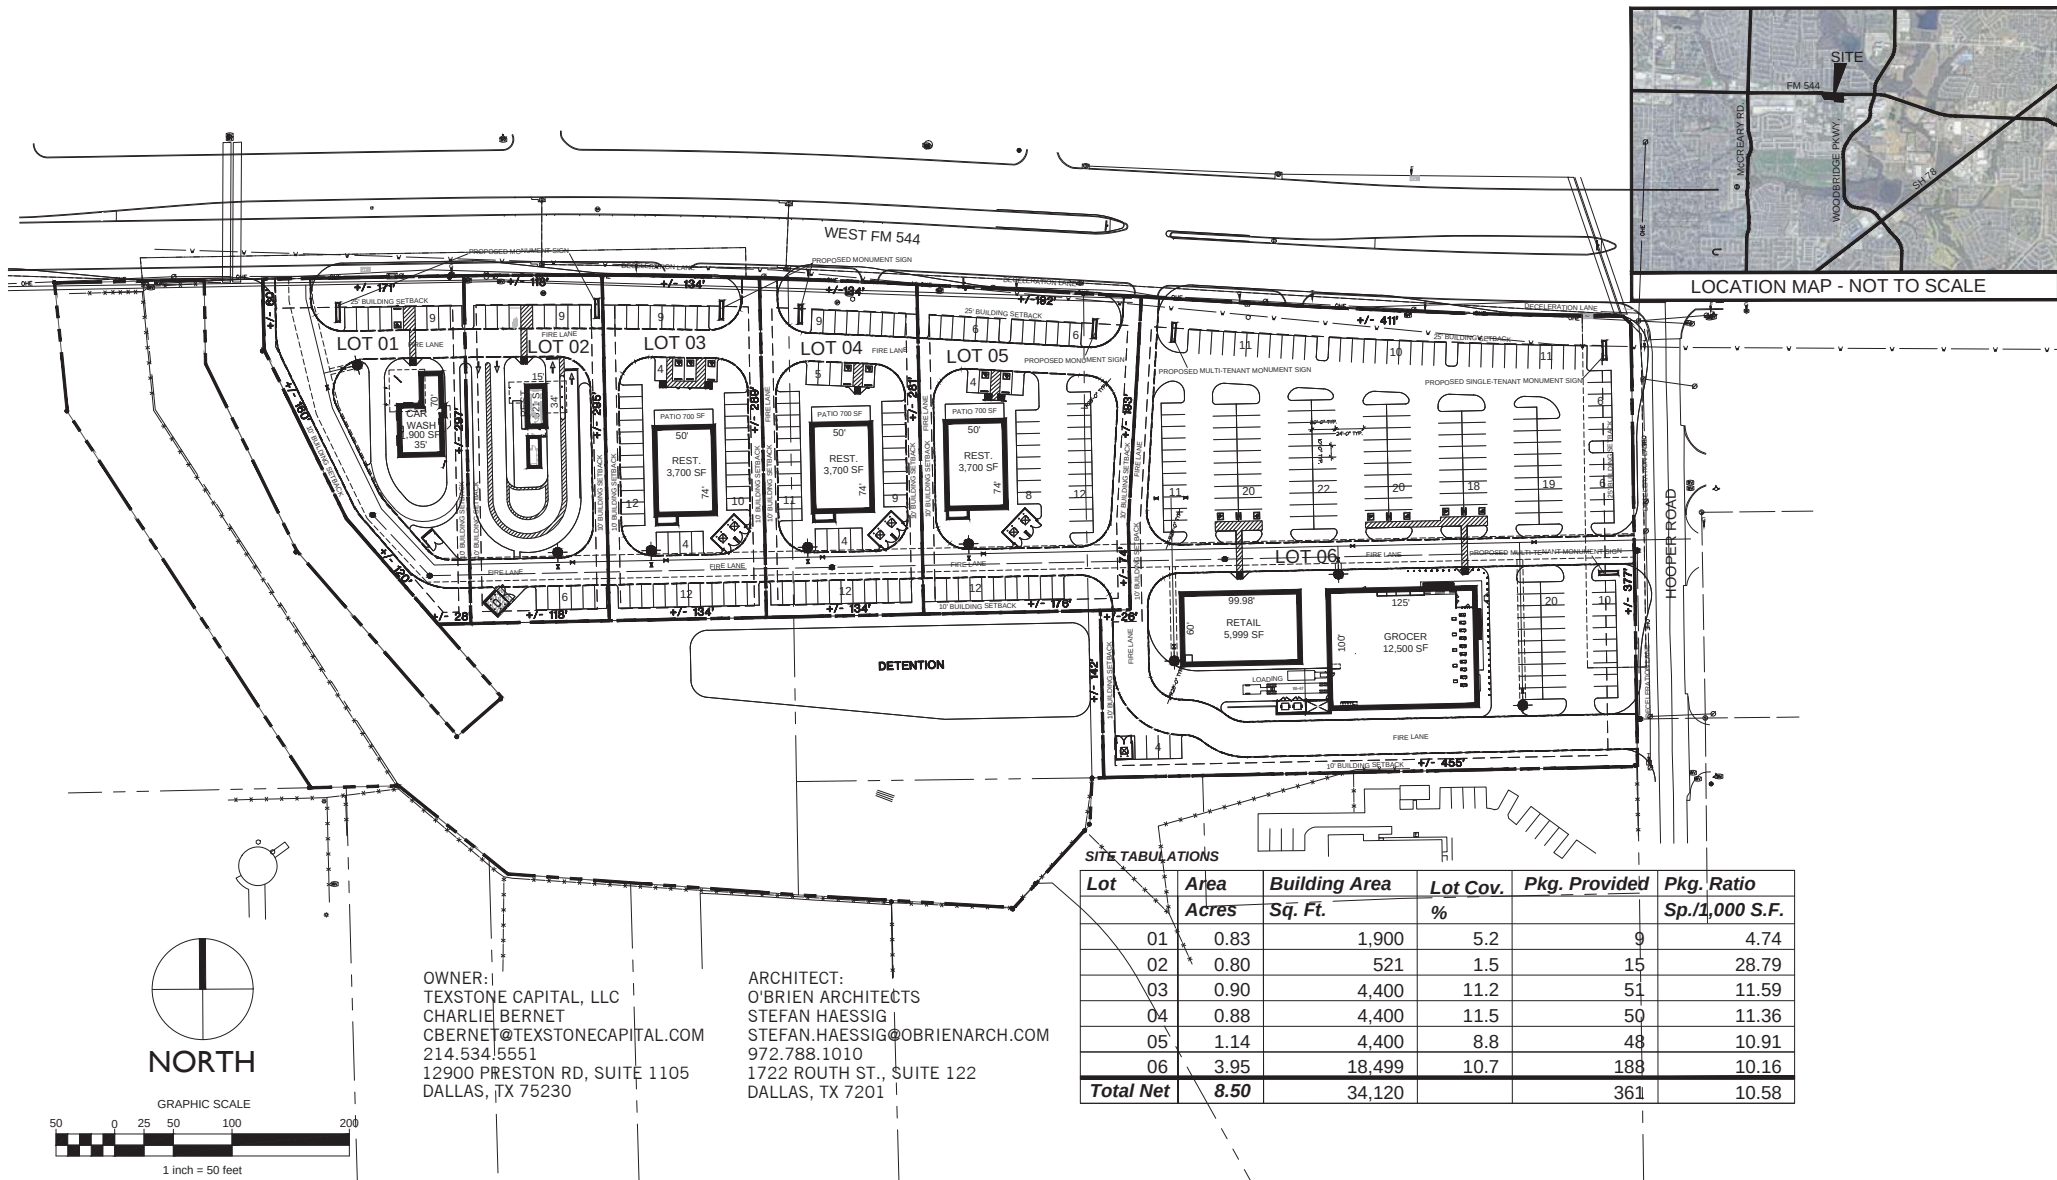

# Shadow Creek Village

2710 E FM 544

Wylie, TX

Exhibit B

JOB No.: 25-061

SCALE: 1"= 50'-0"

DATE: 09.23.25

**O'BRIEN**