
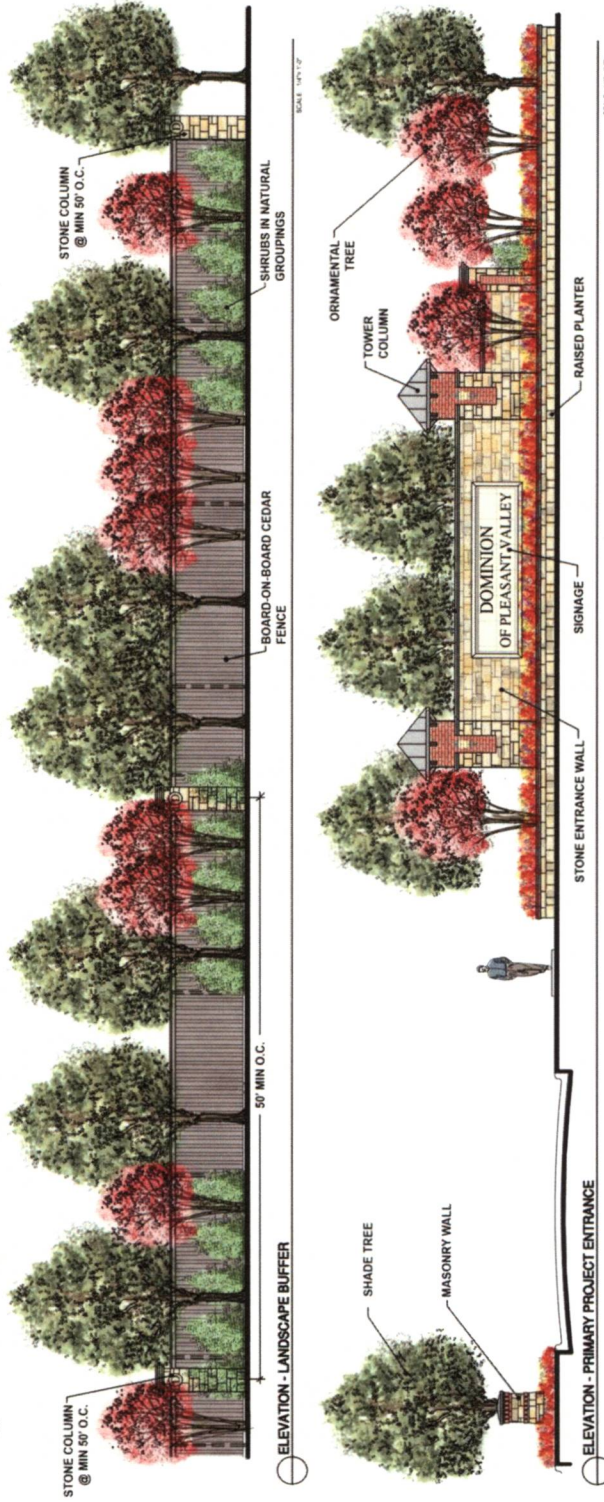


EXHIBIT "E" (Conceptual Perimeter Treatment)

NOTE: PERIMETER SCREENING SHALL BE BOARD-ON-BOARD CEDAR FENCING. THE FENCING SHALL BE AT LEAST 6' TALL AND SHALL BE STAINED WITH A CONSISTENT COLOR. THE FENCING SHALL HAVE METAL POLES. MASONRY COLUMNS SHALL BE SPACED EVERY 50'. THE BACK SIDE OF THE FENCE SHALL BE ON THE LOT SIDE. THE FENCE SHALL BE MAINTAINED BY THE HOA.

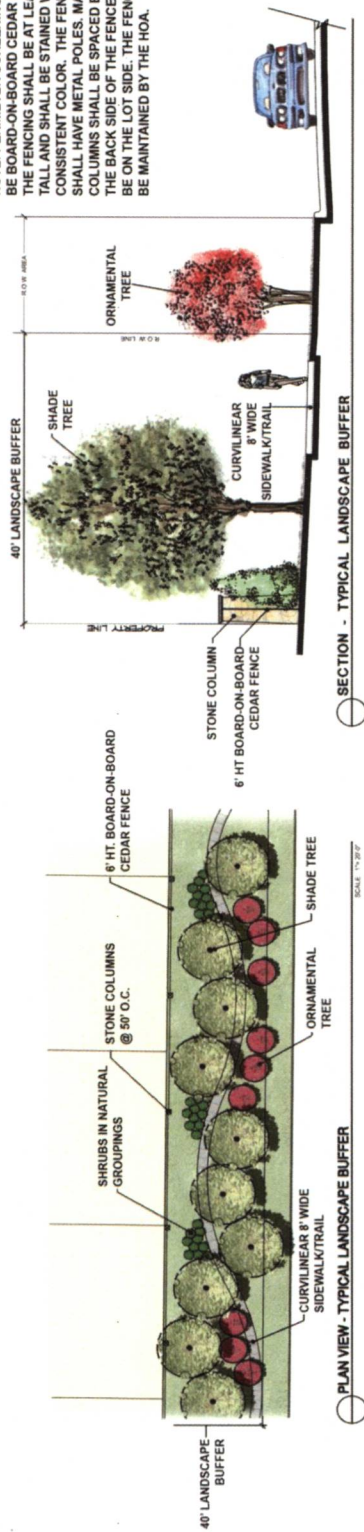

CONCEPTUAL PERIMETER TREATMENT
EXHIBIT E

DOMINION OF PLEASANT VALLEY
WYLLIE, TEXAS

JBI PARTNERS
1500 QUINN DR. SUITE 200
DALLAS, TEXAS 75244
TEL: 214.635.1234
FAX: 214.635.1235
WWW.JBI-PARTNERS.COM