

FRANKIE'S CASA REMODEL



PLANS FOR: FRANKIE'S CASA
PATIO ADDITION
302 N. BALLARD AVENUE
WYLIE, TEXAS 75098

TITLE: COVER SHEET

SHANNON NENSON MARK NENSON
CADAZIGN
ROYSE CITY, TEXAS 75189
469-338-9863

DATE:
2/20/2023

SCALE:
AS SHOWN

SHEET:

A-1



NOTE:
1. MATCH EXISTING MATERIAL AND PAINT COLOR.
2. FIELD VERIFY ROOF PITCH AND DIMENSIONS.

1 FRONT ELEVATION
SCALE: 1/4"=1'



NOTE:
1. MATCH EXISTING MATERIAL AND PAINT COLOR.
2. FIELD VERIFY ROOF PITCH AND DIMENSIONS.

2 RIGHT ELEVATION
SCALE: 1/4"=1'

PLANS FOR: FRANKIE'S CASA
PATIO ADDITION
302 N. BALLARD AVENUE
WYLIE, TEXAS 75098

TITLE: ELEVATIONS


SHANNON NEWSON MARK NEWSON
CADAZIGN
ROYSE CITY, TEXAS 75189
469-338-9863
DRAWN BY:

DATE:
2/20/2023

SCALE:
AS SHOWN

SHEET:

A-3

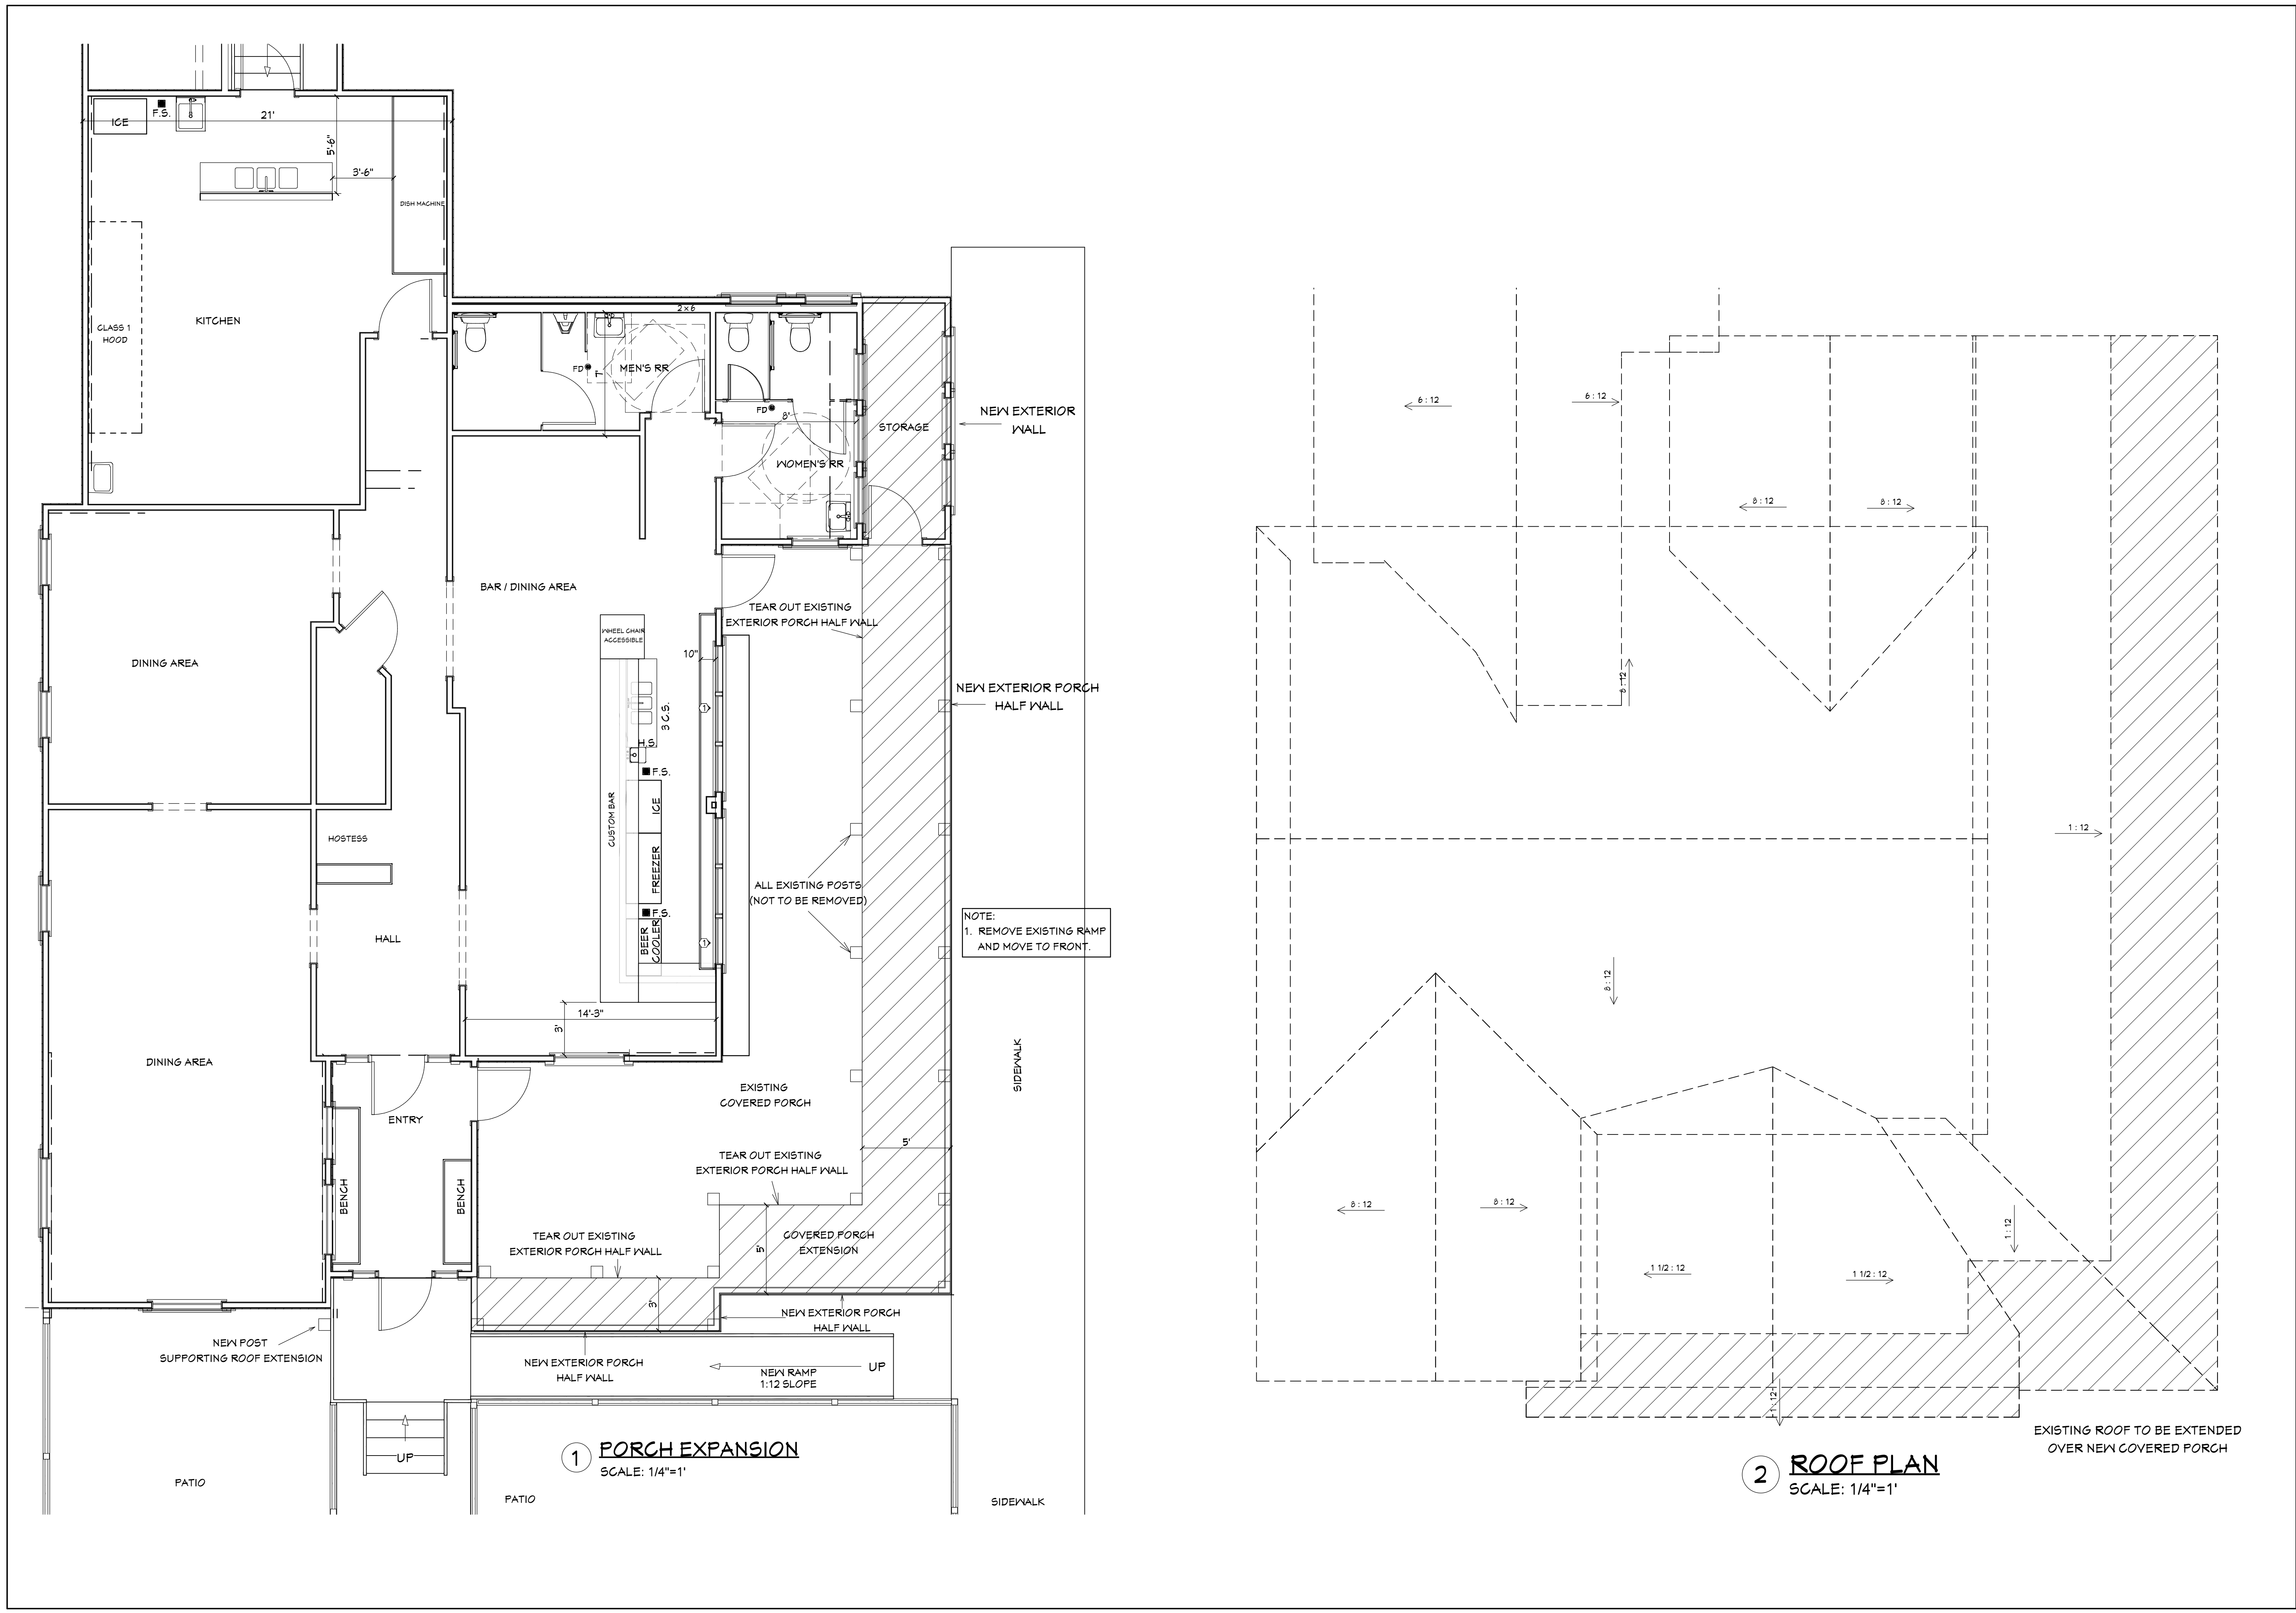

PLANS FOR: FRANKIE'S CASA
PATIO ADDITION
302 N. BALLARD AVENUE
WYLIE, TEXAS 75098

TITLE: FLOOR PLAN & ROOF PLAN

SHANNON NENSON MARK NENSON
CADAZIGN
ROYSE CITY, TEXAS 75189
469-338-9863
DRAWN BY:

DATE:
2/20/2023

SCALE:
AS SHOWN

SHEET:

A-2





