
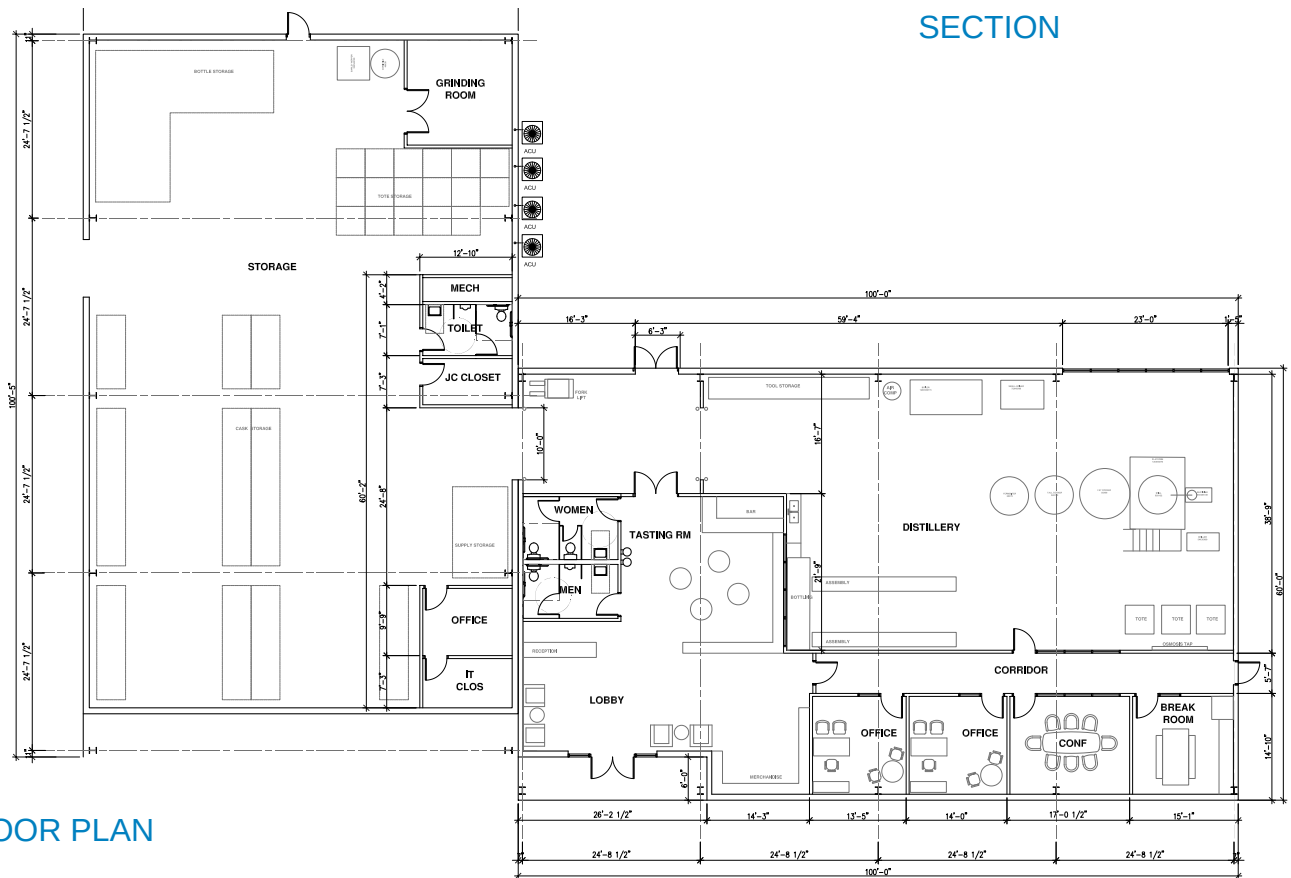
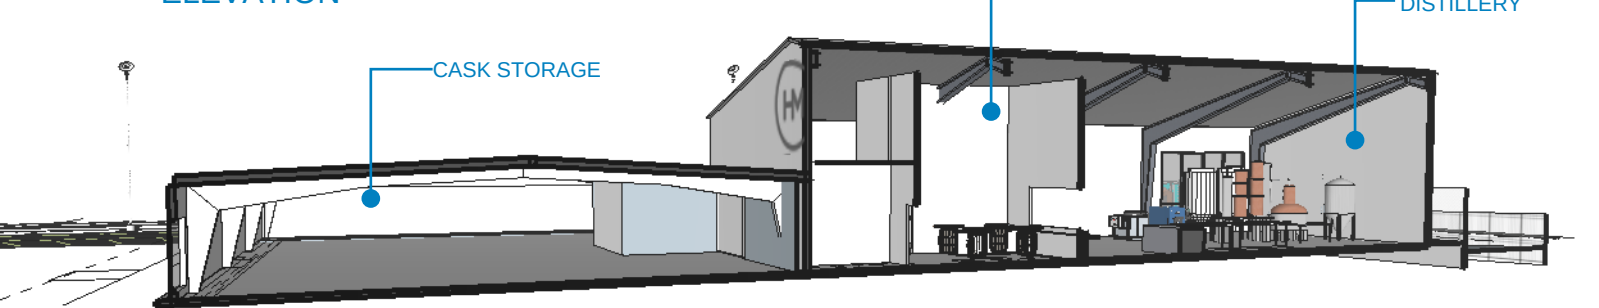


HERMAN MARSHALL DISTILLERY

SCHEMATIC DESIGN 2/16/22

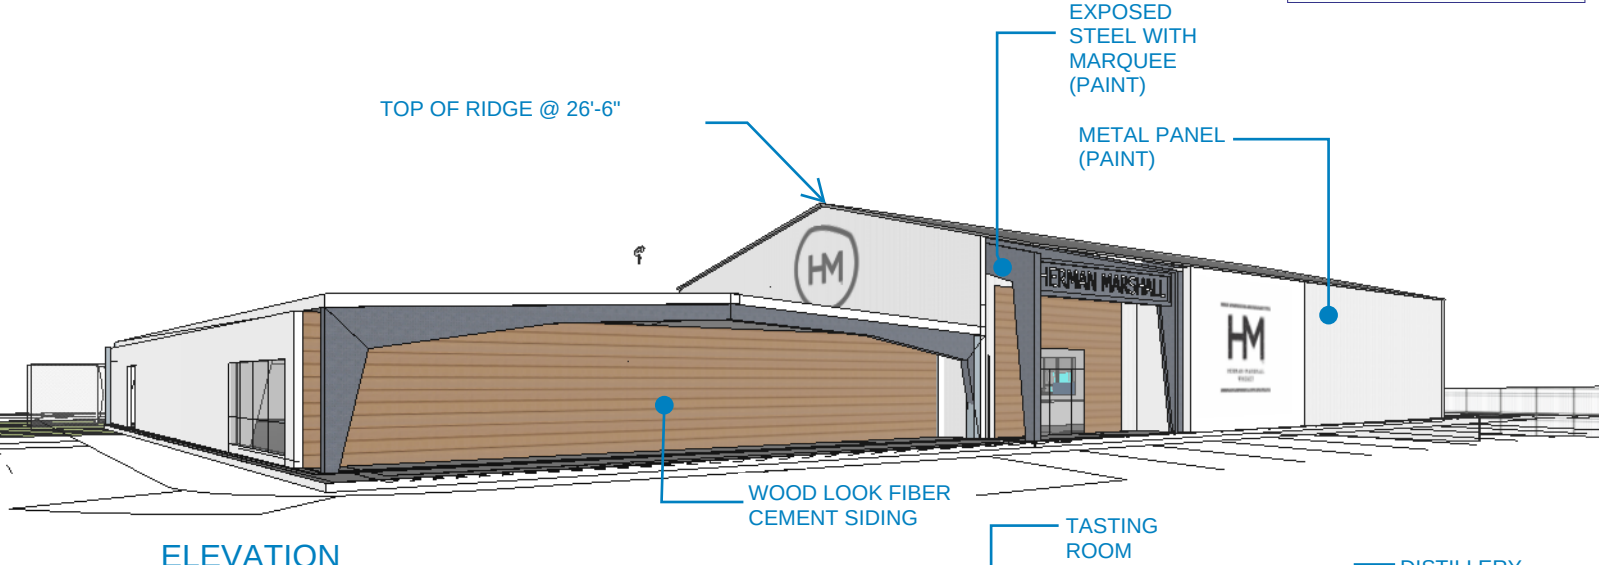

FLOOR PLAN

AERIAL PERSPECTIVE



PERSPECTIVE 01



PERSPECTIVE 02

