


87,900 sqft
8,394 landscaping 9.5%
grass, plantings,
shrubs and trees

3,740 landscaping 3.5%
crushed granite
planter

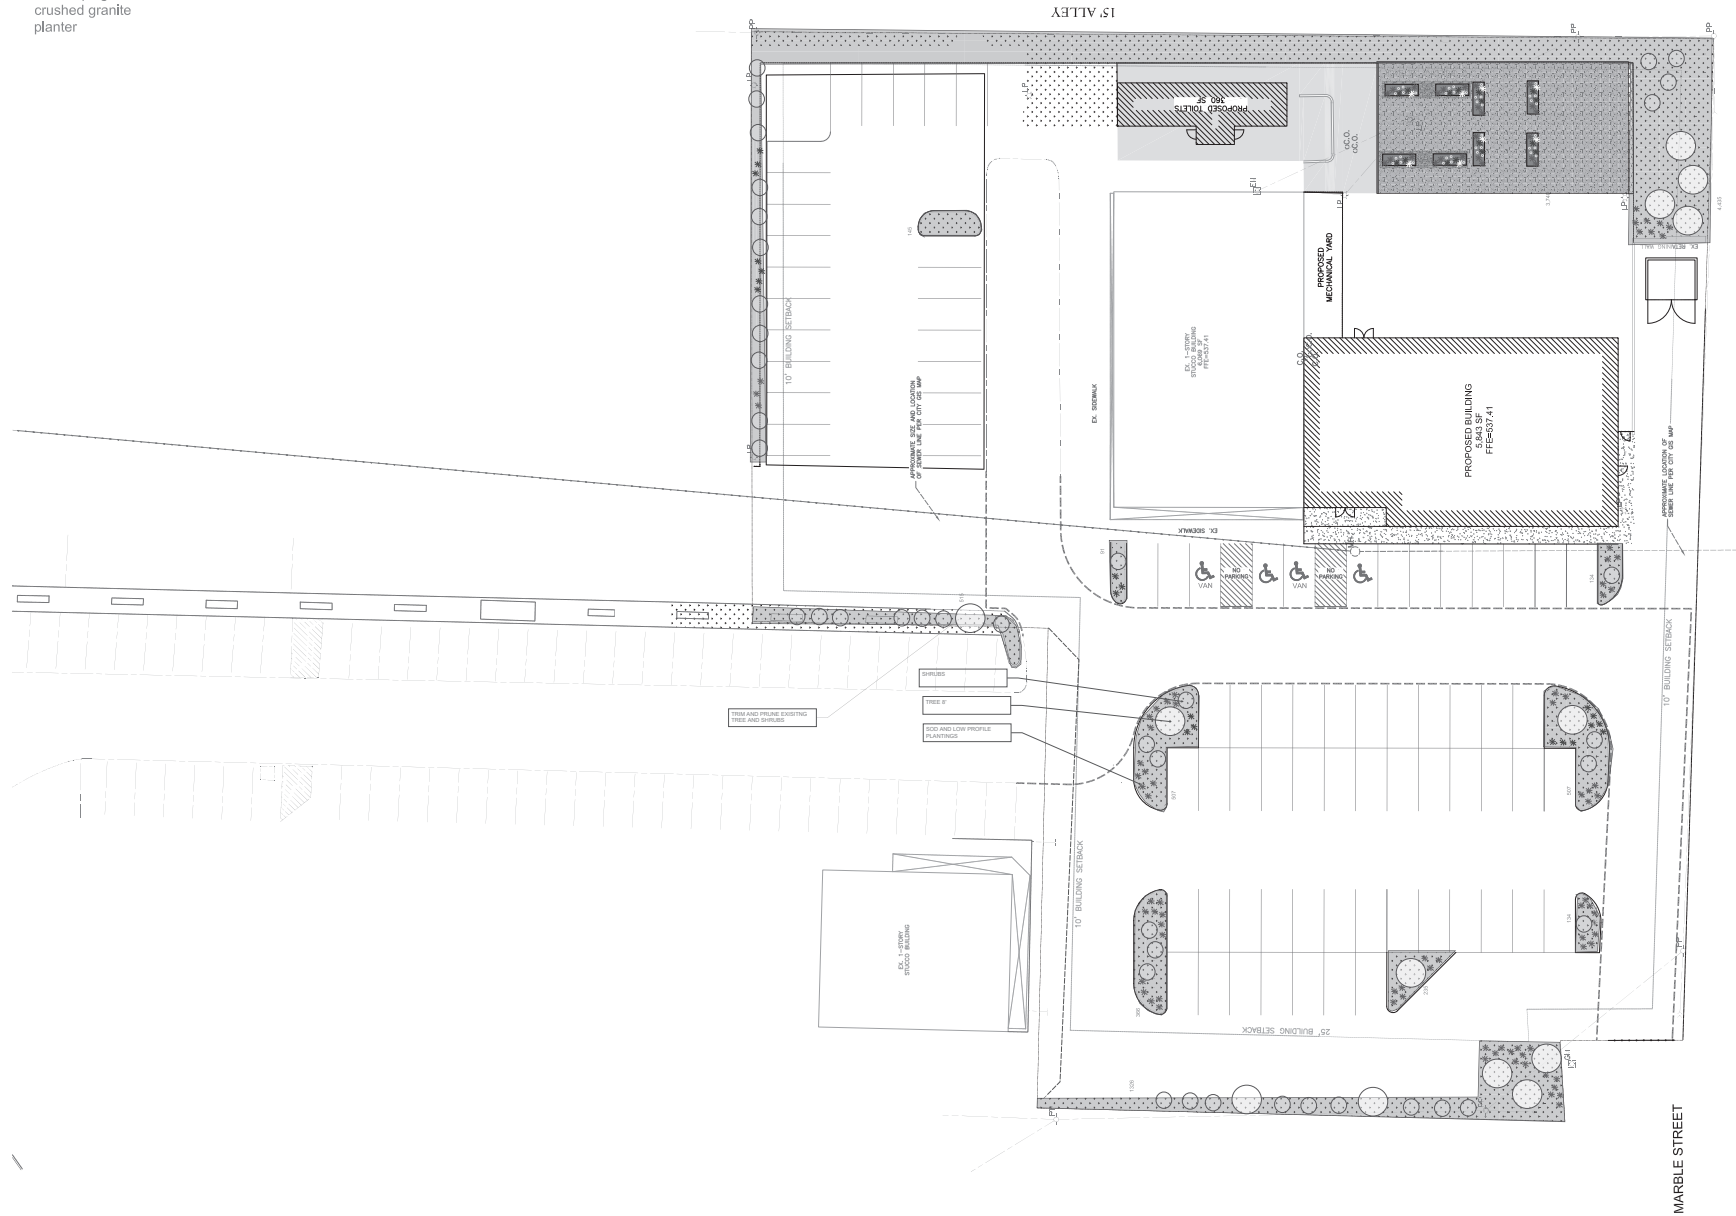

01 LANDSCAPING PLAN
SCALE: 1/8" = 1'-0"



HERMAN MARSHALL DISTILLERY

11/11/2021 11/11/2021 11/11/2021

PROJECT NO. 11/11/2021

DATE 11/11/2021

DESCRIPTION 11/11/2021

PROJECT NO. 11/11/2021

DATE 11/11/2021

DESCRIPTION 11/11/2021

PROJECT NO. 11/11/2021

DATE 11/11/2021

DESCRIPTION 11/11/2021

LANDSCAPING

LS 01

SHEET