


NOTES:
1. ALL DIMENSIONS ARE IN FEET AND INCHES.
2. ALL DIMENSIONS ARE TO FACE UNLESS NOTED OTHERWISE.

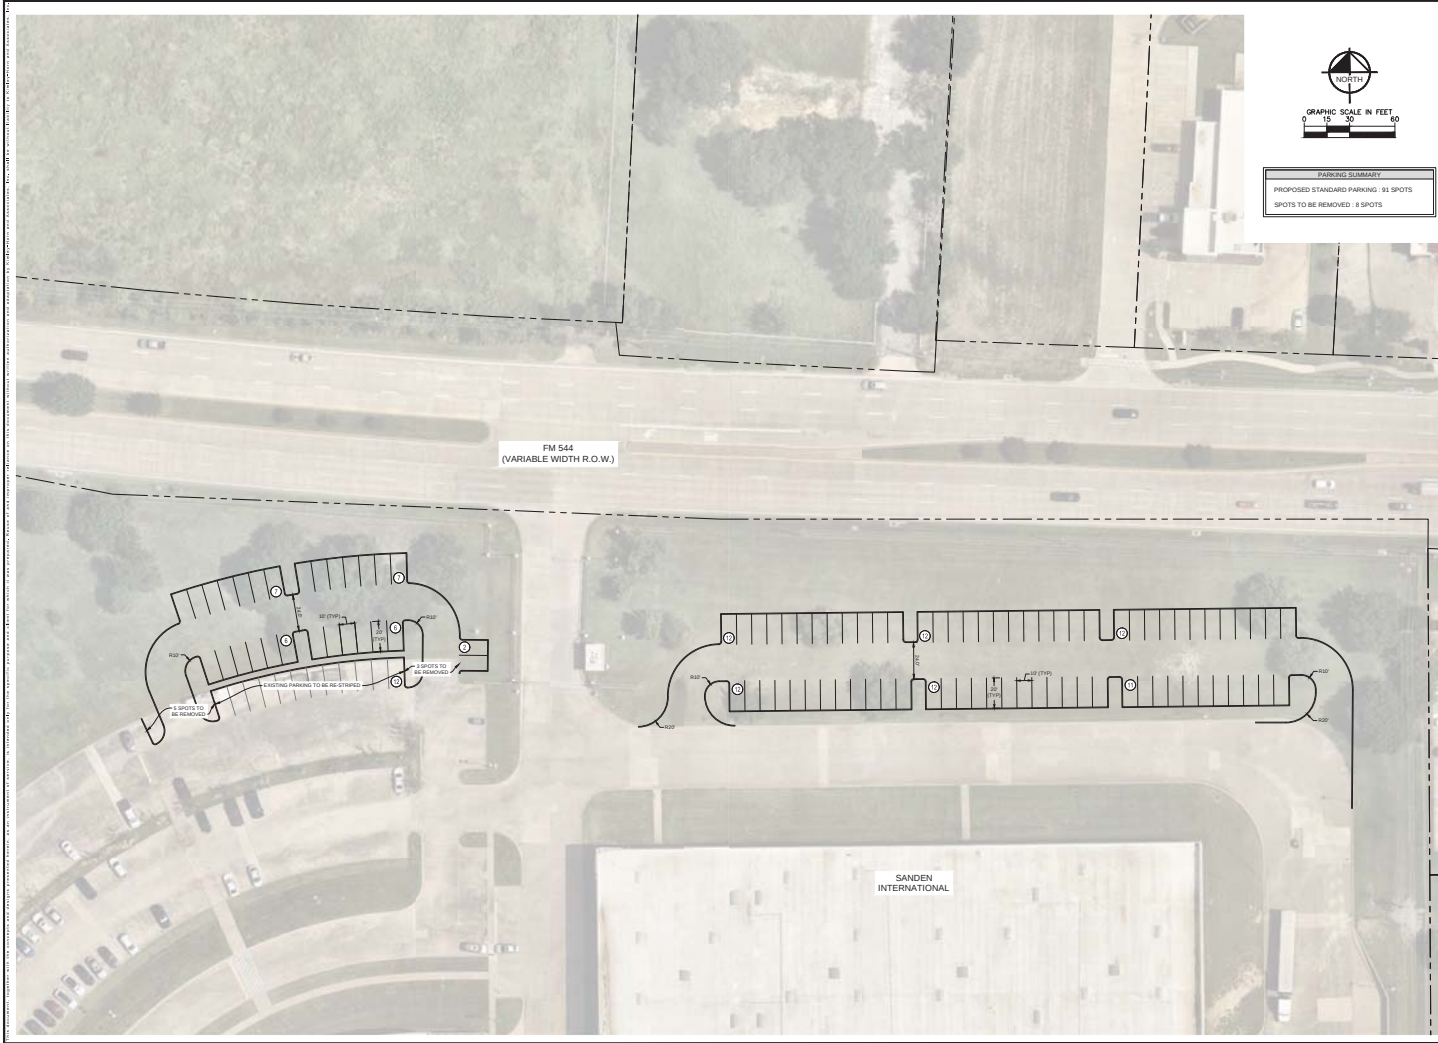

SHEET NUMBER	
1	

ADDITIONAL PARKING EXHIBIT	
SANDEN INTERNATIONAL PREPARED FOR WYLE EDC	

KIMLEY HORN	

PRELIMINARY	
KIMLEY HORN	

REVISION	DATE	BY
1		

