




MATERIAL COVERAGE CHART EAST ELEVATION OF BUILDING		
MATERIAL	SQ. FT.	%
Brick	542	45%
Stone/Cast Stone	650	55%
TOTAL AREA	1192	100%

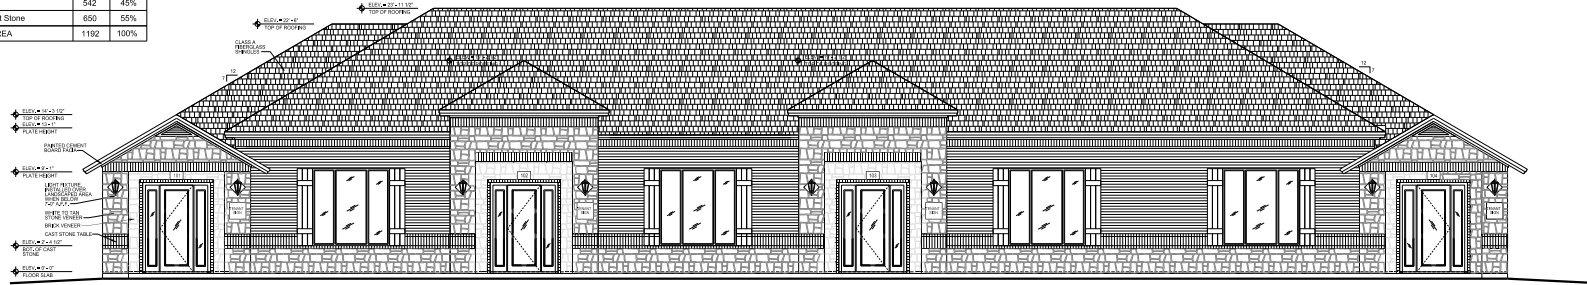

01 East Elevation

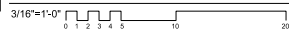


MATERIAL COVERAGE CHART SOUTH ELEVATION OF BUILDING		
MATERIAL	SQ. FT.	%
Brick	127	47%
Stone/Cast Stone	145	53%
TOTAL AREA	272	100%

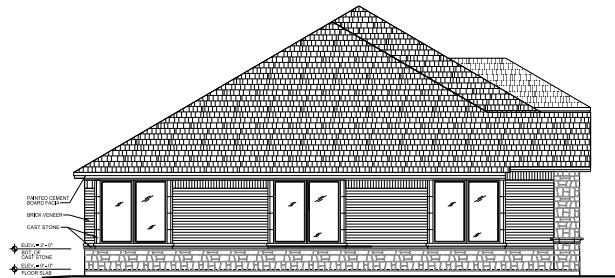

02 South Elevation




MATERIAL COVERAGE CHART NORTH ELEVATION OF BUILDING		
MATERIAL	SQ. FT.	%
Brick	127	47%
Stone/Cast Stone	145	53%
TOTAL AREA	272	100%

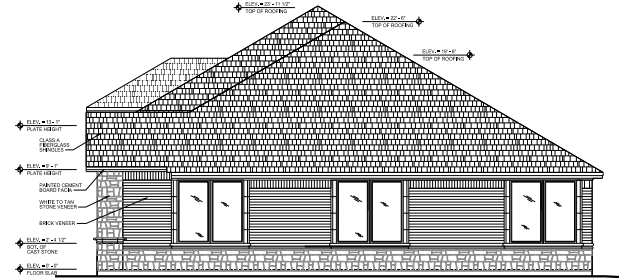


03 North Elevation



MATERIAL COVERAGE CHART WEST ELEVATION OF BUILDING		
MATERIAL	SQ. FT.	%
Brick	666	86%
Stone/Cast Stone	110	14%
TOTAL AREA	776	100%

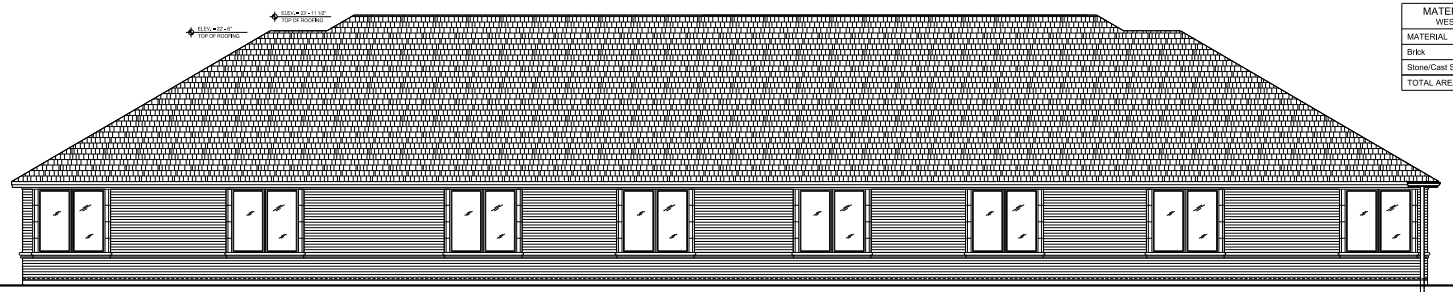

04 West Elevation

 

OWNER:

JOHN YEAGER
404 S. JACKSON AVE.
WYLLIE, TX 75804
PH: 409.742.6555

YEAGER OFFICE BUILDING 2
404 S. JACKSON AVE.
WYLLIE, TX

ARCHITECT:

T.W. SNIDER & ASSOCIATES, L.L.C.
ARCHITECTURE & CONSTRUCTION
MANAGEMENT
3922 CLARK WATER LN
TONY SNIDER 409.742.6465

THE TEXAS DEPARTMENT OF
TRANSPORTATION
CONSTRUCTION DIVISION
1000 EAST TEXAS STREET
AUSTIN, TEXAS 78701
(512) 465.6999



ISSUE:

SHEET

A2

3-UNIT
ELEVATIONS