


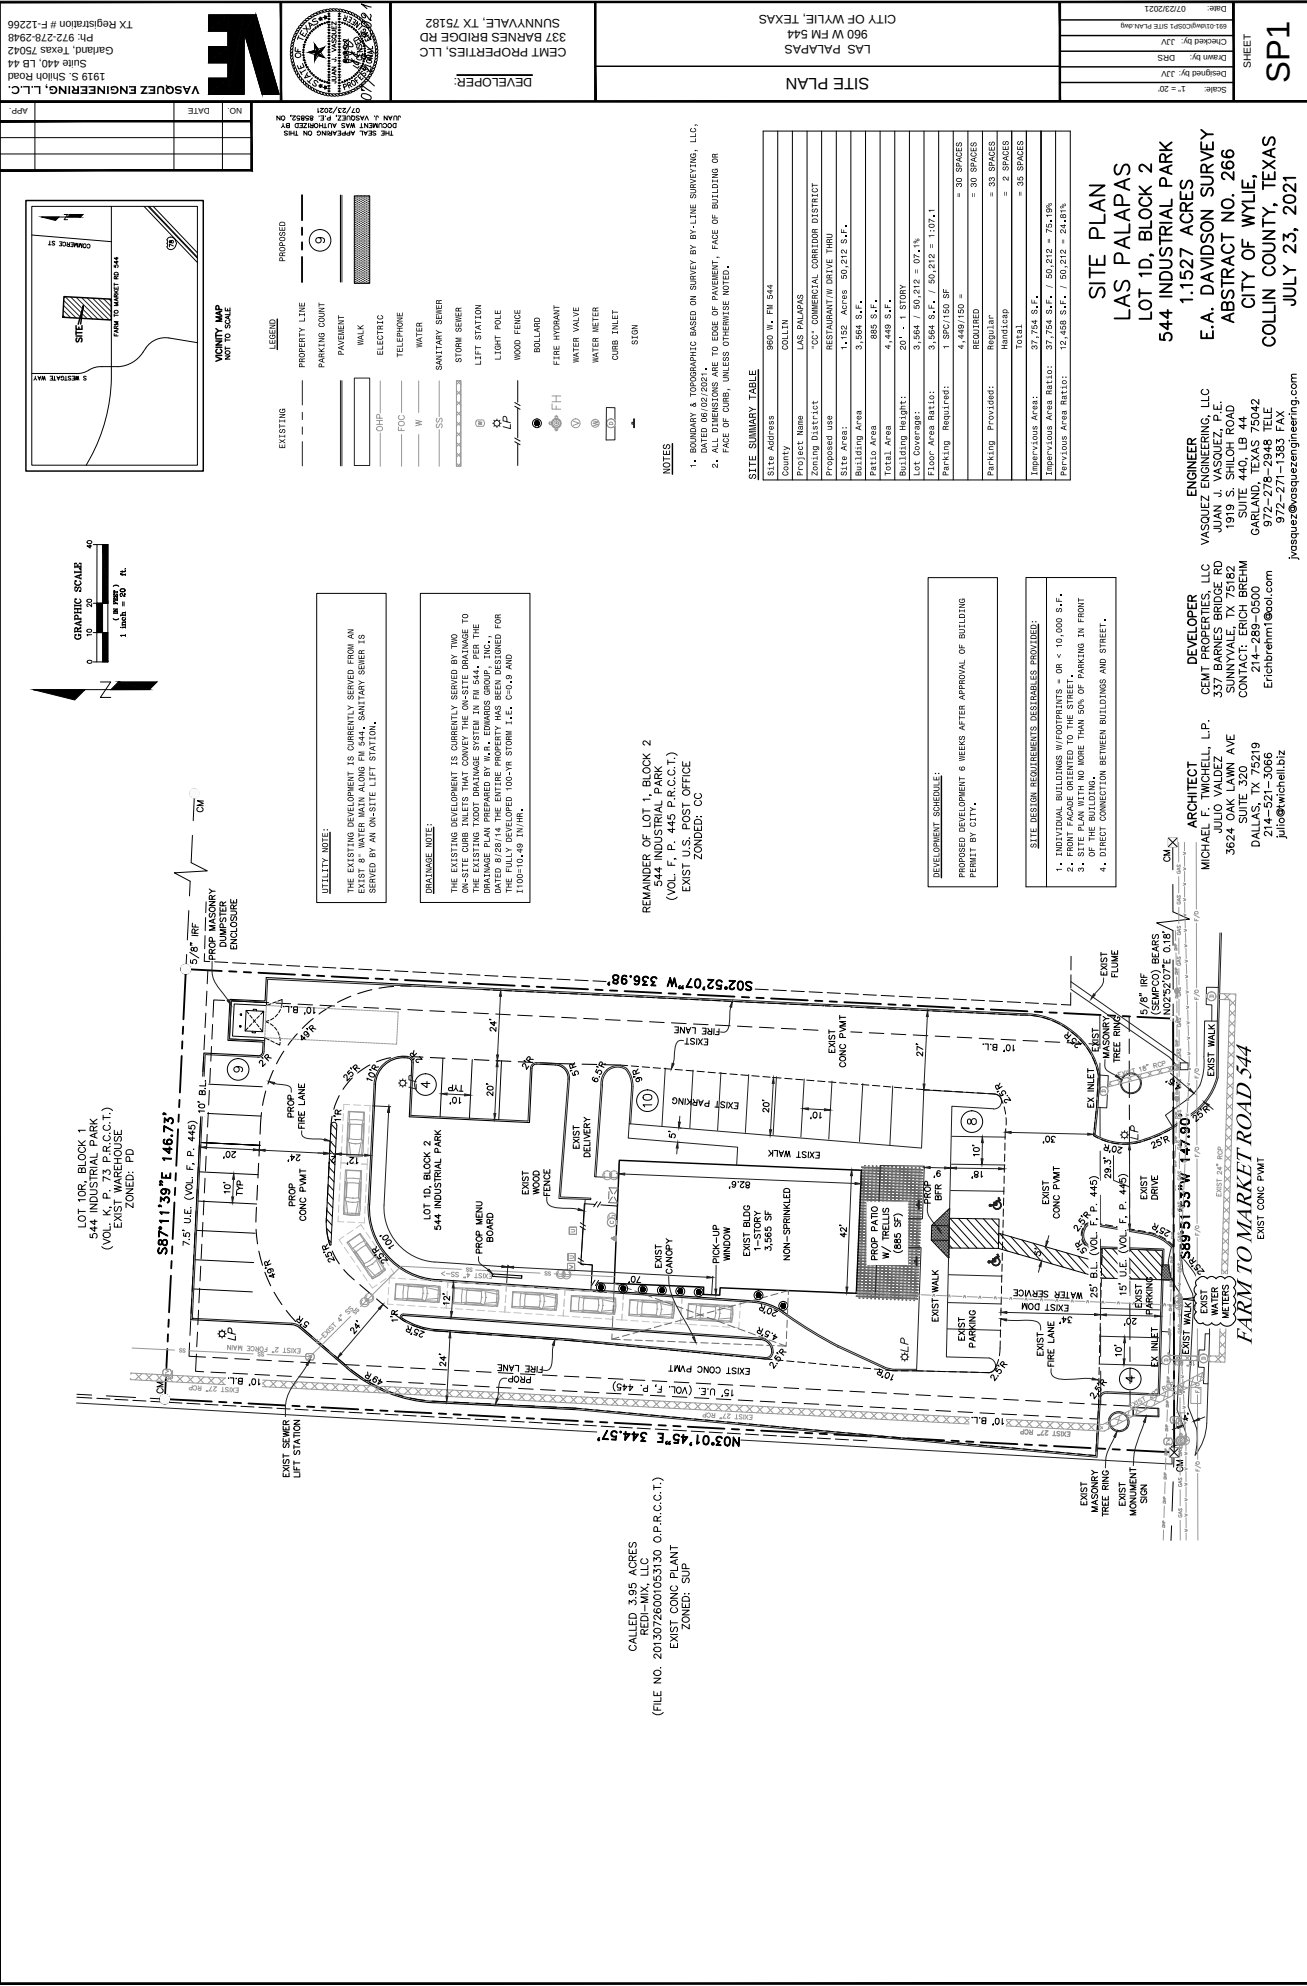

VASQUEZ ENGINEERING, L.L.C.
1919 S. SHILOH ROAD
GARLAND, TEXAS 75042
PH: 972-278-2948
TX REGISTRATION #12266

E

NO. DATE

APP.

LEGEND

EXISTING

PROPERTY LINE

PARKING CURB

PAVEMENT

WALK

CHP

FOC

W

SS

STORM SEWER

LIFT STATION

LIFT POLE

WOOD FENCE

BOLLARD

FIRE HYDRANT

WATER VALVE

WATER METER

CURB INLET

STON

PROPOSED



















UTILITY NOTE:

THE EXISTING DEVELOPMENT IS CURRENTLY SERVED FROM AN EXIST 8" WATER MAIN ALONG FM 544, SANITARY SEWER IS SERVED BY AN ON-SITE LIFT STATION.

DRAINAGE NOTE:


DEVELOPER

CENT PROPERTIES, LLC
337 BARNES BRIDGE RD
SUNNYVALE, TX 75182

DATE

07/23/2021

SITE PLAN

LAS PALAPAS
960 W FM 544
CITY OF WYLLIE, TEXAS

DATE

07/23/2021

NOTES

2. ALL DIMENSIONS ARE TO EDGE OF PAVEMENT, FACE OF BUILDING OR FACE OF CURB, UNLESS OTHERWISE NOTED.

SITE SUMMARY TABLE

Site Address	960 W FM 544
County	COLLIN
Project Name	LAS PALAPAS
Site Area	1.152 Acres 50,212 S.F.
Building Area	3,564 S.F.
Pavement Area	885 S.F.
Total Area	4,449 S.F.
Building Height	20' - 1 STORY
Lot Coverage	3,564 / 50,212 = 07.1%
Floor Area Ratio	3,564 S.F. / 50,212 = 1:07.1
Impervious Area	37,754 S.F.
Impervious Area Ratio	37,754 S.F. / 50,212 = 75.18%
Previous Area Ratio	12,458 S.F. / 50,212 = 24.81%

SITE PLAN

LAS PALAPAS
LOT 1D, BLOCK 2
544 INDUSTRIAL PARK
1.152 ACRES
E.A. DAVIDSON SURVEY
ABSTRACT NO. 266
CITY OF WYLLIE,
COLLIN COUNTY, TEXAS
JULY 23, 2021

ARCHITECT

MICHAEL F. TWICHELL, L.P.
DALLAS, TX 75219
214-521-3066

DEVELOPER

CENT PROPERTIES, LLC
337 BARNES BRIDGE RD
SUNNYVALE, TX 75182
CONTACT: ERICH BREHM
214-288-0500
ErichBrehm@aol.com

ENGINEER

VASQUEZ ENGINEERING, LLC
JUAN J. VASQUEZ, P.E.
1919 S. SHILOH ROAD
SUITE 440, LB 44
GARLAND, TEXAS 75042
972-278-2948
972-271-1383 FAX
jvasquez@vasquezengineering.com

GRAPHIC SCALE

0 10 20 18