



Change lights to
LED lights

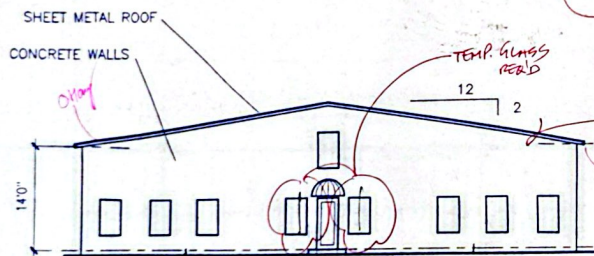

FRONT ELEVATION

SCALE: 1/8" = 1'0"

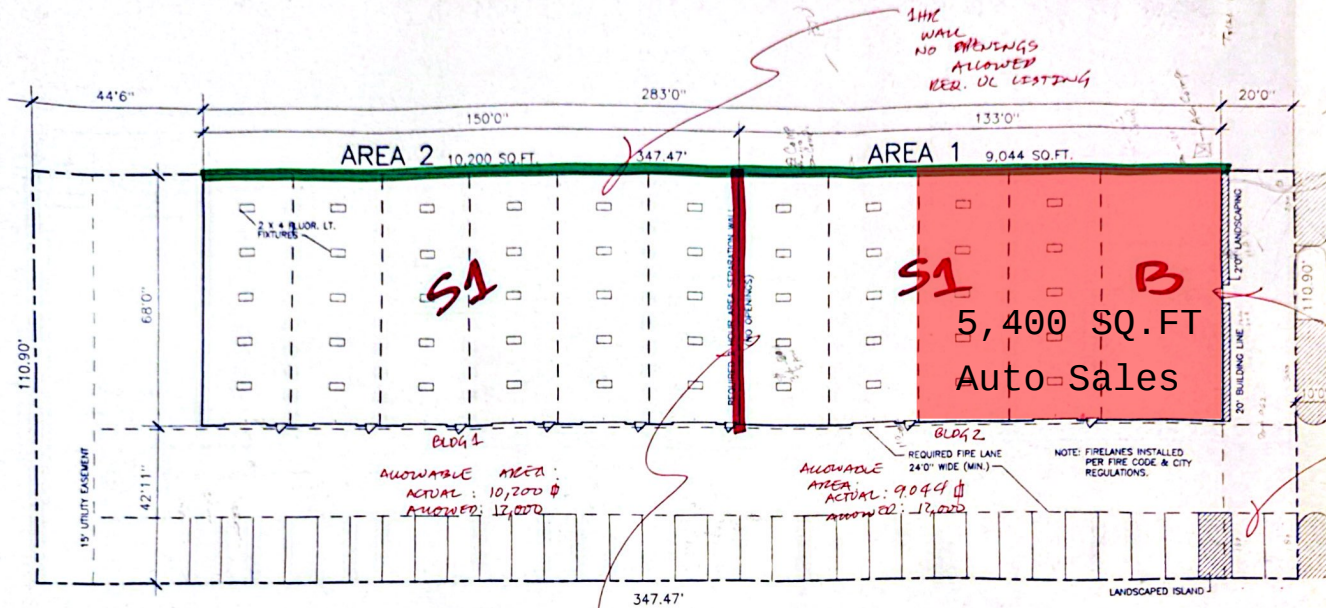

SIDE ELEVATION

SCALE: 1/16" = 1'0"

SEE ROOF AMENDMENTS
OF CITY OF
WYLLIE
SER. 2326.12.1

SITE PLAN
SCALE: 1/16" = 1'0" LOT - 3, BLOCK - A.

BLDG. DATA
CONST.: II-N
OCCP.: B/SA
SPRINK.: NO

* SEE REVIEW COMMENTS FOR
MORE INFORMATION

APPROVED FOR CONSTRUCTION
CITY OF
WYLLIE
SUBJECT TO FIELD INSPECTION
AND CODE COMPLIANCE
DATE: 11/11/11
BY: [Signature]

RDGS&
associates

architects
1 7 8 1 8
Davenport Road
Suite 119
Dallas, Texas
75252
(972) 407-6056
REVISED:






LONE STAR GRANITE
114 Regency Drive
Wylie, Texas

5% landscaping
required in
front of building
between Bldg. 1
front property line

REGENCY DRIVE


H.C.
PARKING
REQ'D
W/EMP ACCESS
TO BLDG.

19th
Aug 11

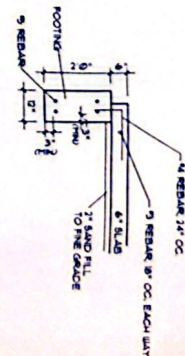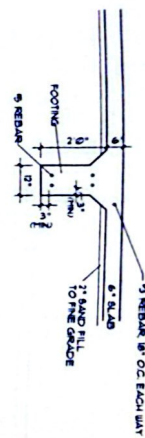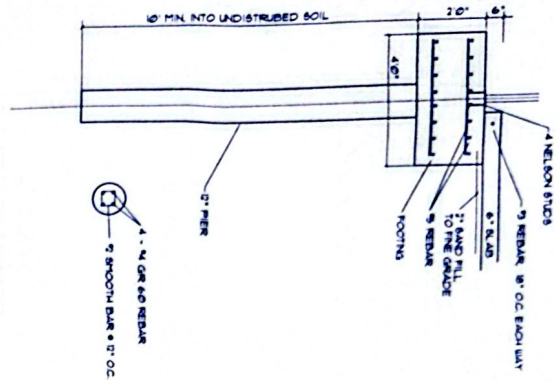

COLUMN FOOTING DETAIL

SCALE: 1/2" = 1'-0"

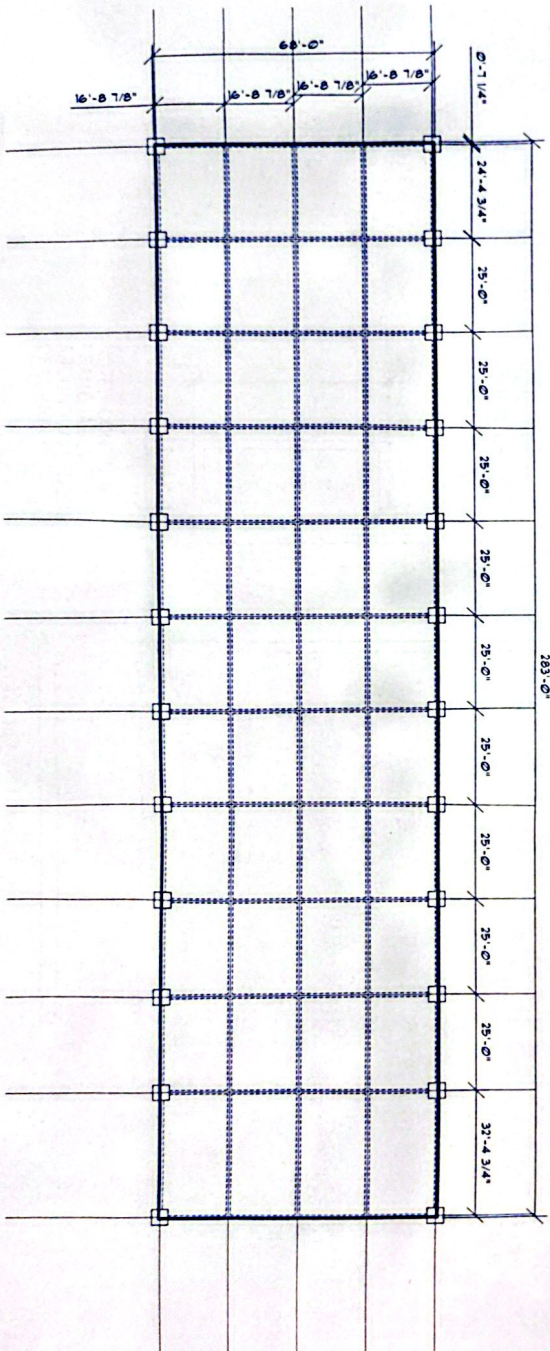

TYPICAL INTERIOR GRADE BEAM
SCALE: 1/2" = 1'-0"

SCALE V. 1.0

TYPICAL EXTERIOR GRADE BEAM
SCALE: 1/2" = 1'-0"



4/5/99
Karin Chapra


PRP CONSULTING GROUP
PLANNING SURVEYING LANDSCAPE DESIGN
CONSTRUCTION MANAGEMENT

PLANNING SURVEYING LANDSCAPE DESIGN
CONSTRUCTION MANAGEMENT

CONSTRUCTION MANAGEMENT

REVISION

Scanned with
 CamScanner™

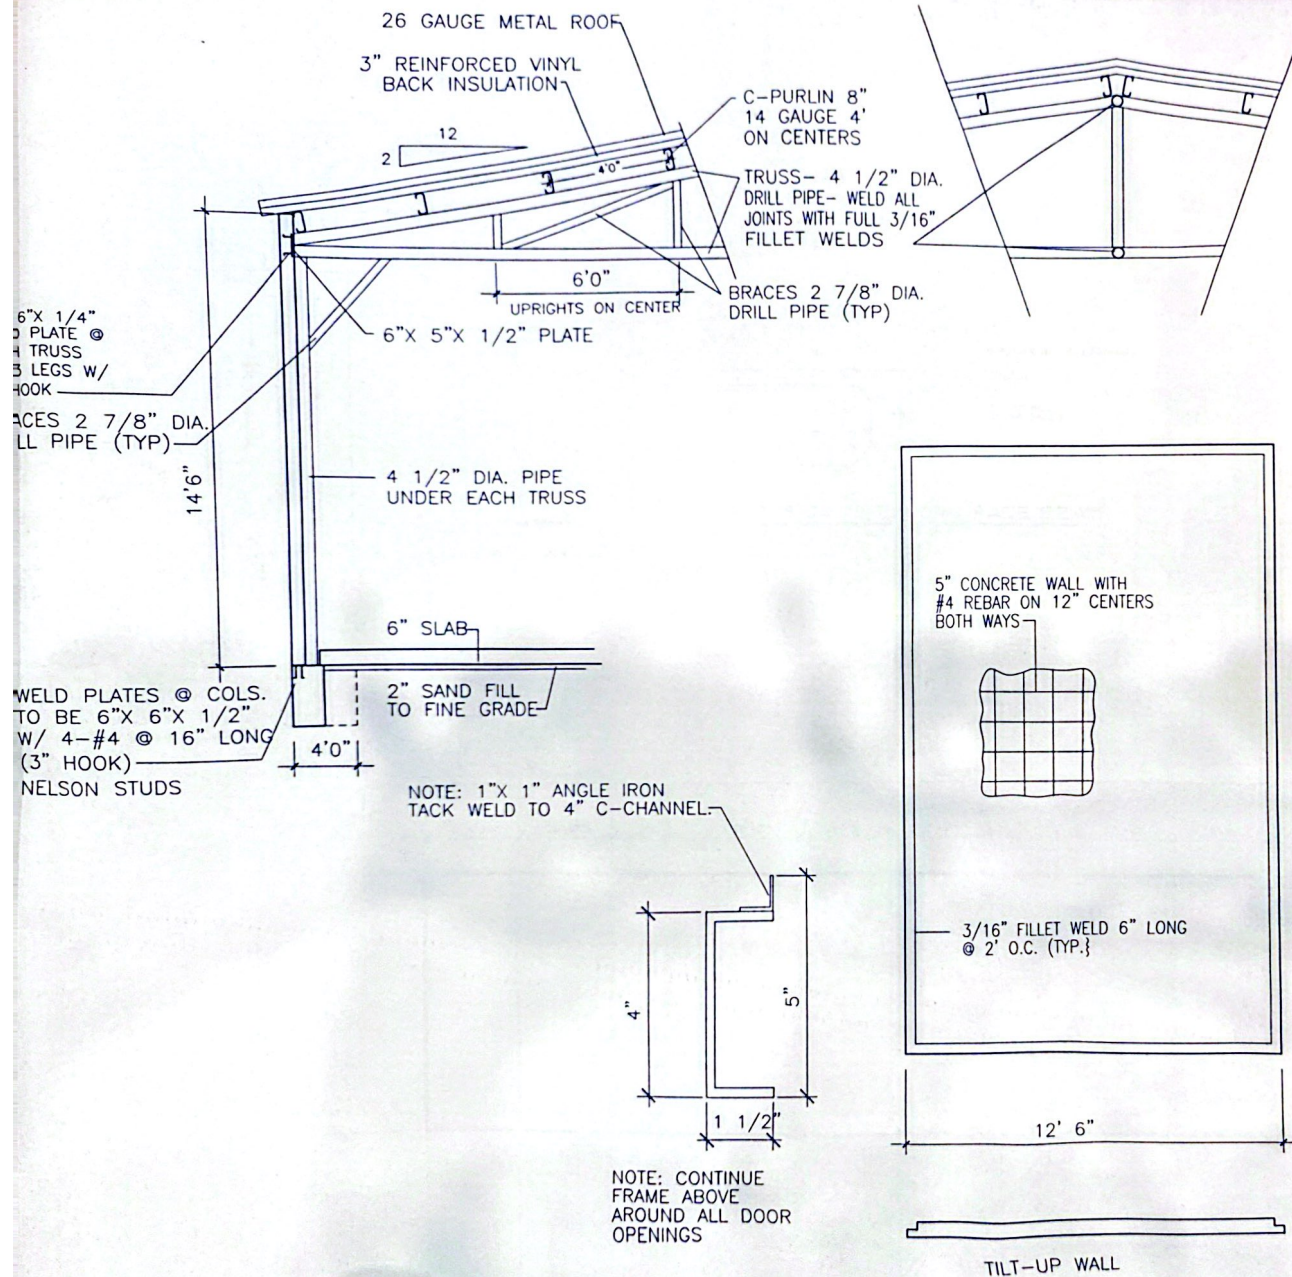

NOTE: ON 12'-6" X 14' WIDE PANELS ADD 2-#4 ON EACH SIDE OF BAR LITE WINDOWS, & 3'0" X 6'0" DOOR.

ON 20' WIDE PANELS WITH 2- 3'0" X 7'0" DOORS, PROVIDE 4-#4 VERT. ON EACH SIDE OF DOOR AND ACROSS TOP OF DOORS (HORIZ.)

ON 20' WIDE PANELS WITH 12' X 12' O.H. DOORS, PROVIDE 7-#4 VERT. ON EACH SIDE OF DOOR AND ACROSS TOP OF DOOR (HORIZ.)

James Chapa
4/5/99

WALL SECTIONS


SCALE: 1/2" = 1'0"

REVISIONS



PRP CONSULTING GROUP
PLANNING SURVEYING LANDSCAPE DESIGN
CONSTRUCTION MANAGEMENT

DRAWN PDP
CHECKED
DATE 5 APRIL
SCALE 1/2" = 1'
JOB NO. 995600
SHEET 3


3

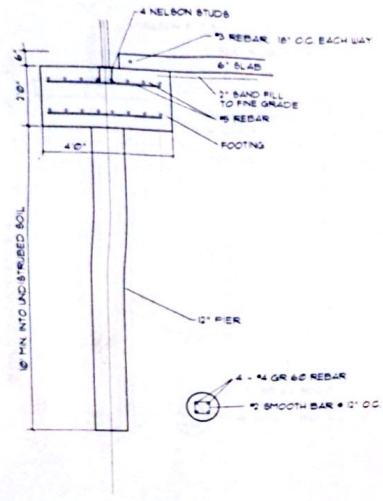

COLUMN FOOTING DETAIL
 SCALE 1/2" = 1'-0"

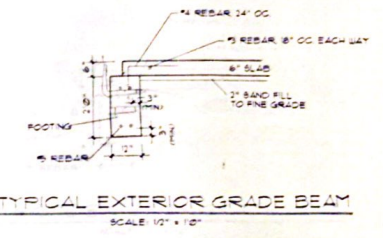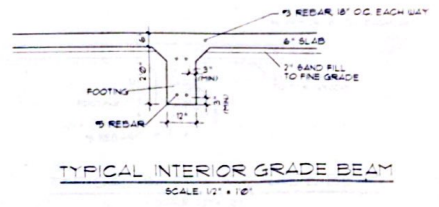


6- 2" GRC every 2'-0"

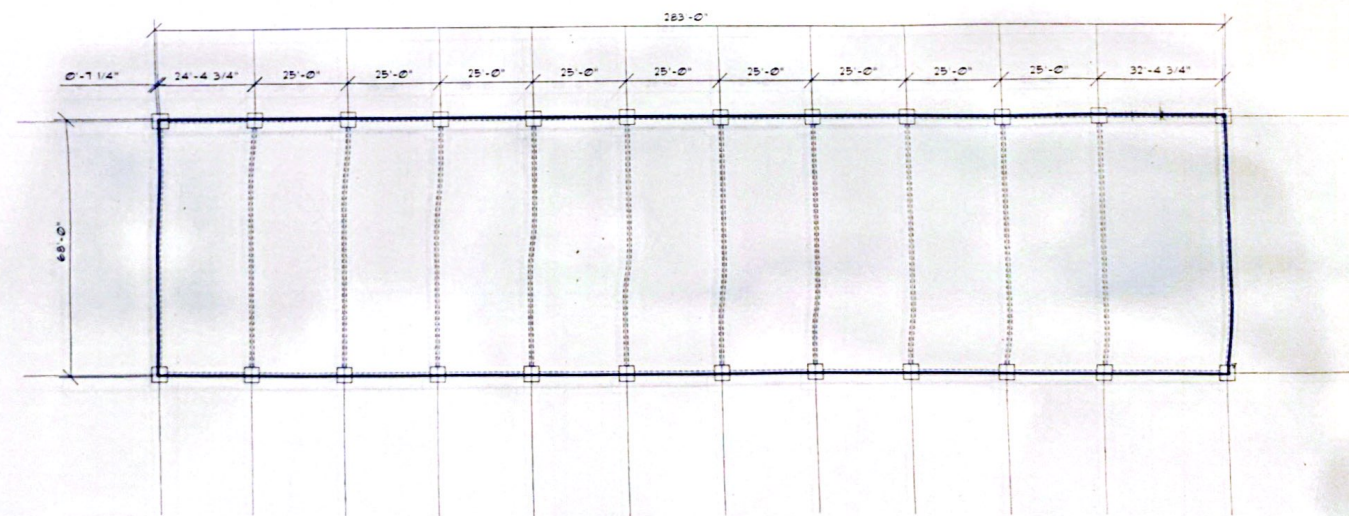

Javier Chapa

PRP CONSULTING GROUP

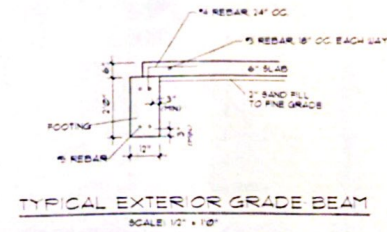


RDGS &
associates


architects
1 7 8 1 8
Davenport Road
Suite 119
Dallas, Texas
75252
(972) 407-6556
REVISED:



LONE STAR GRANITE
114 Regency Drive
Wylie, Texas

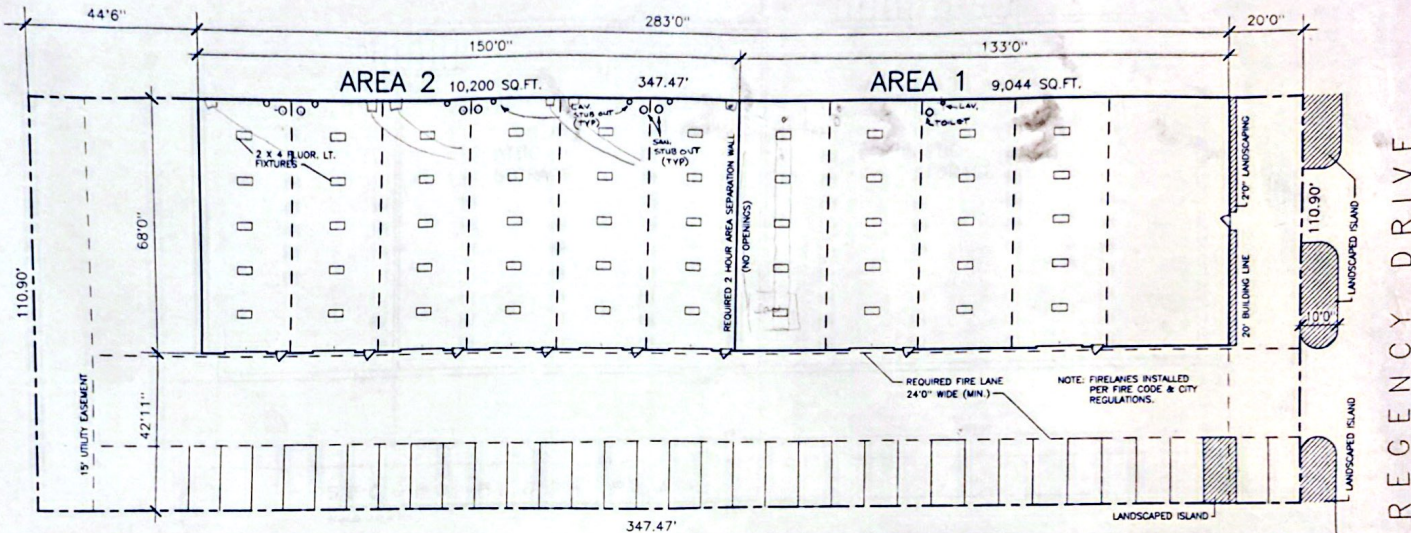


SITE PLAN
SCALE: 1/16" = 1'0" LOT - 3, BLOCK - A.

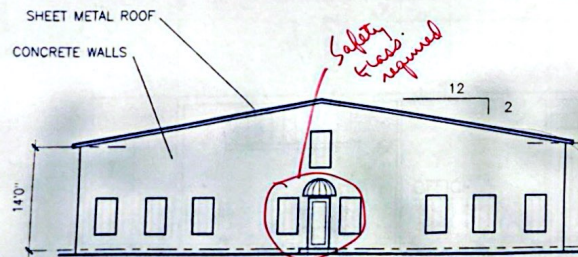


FRONT ELEVATION

SCALE: 1/8" = 1'0"

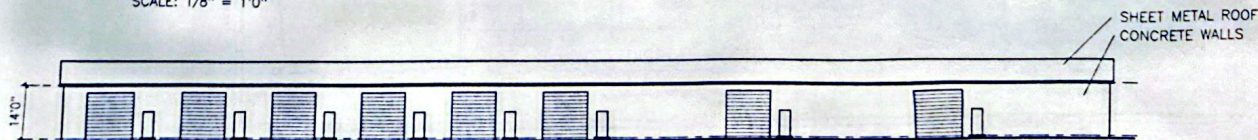

SIDE ELEVATION


SCALE: 1/16" = 1'0"

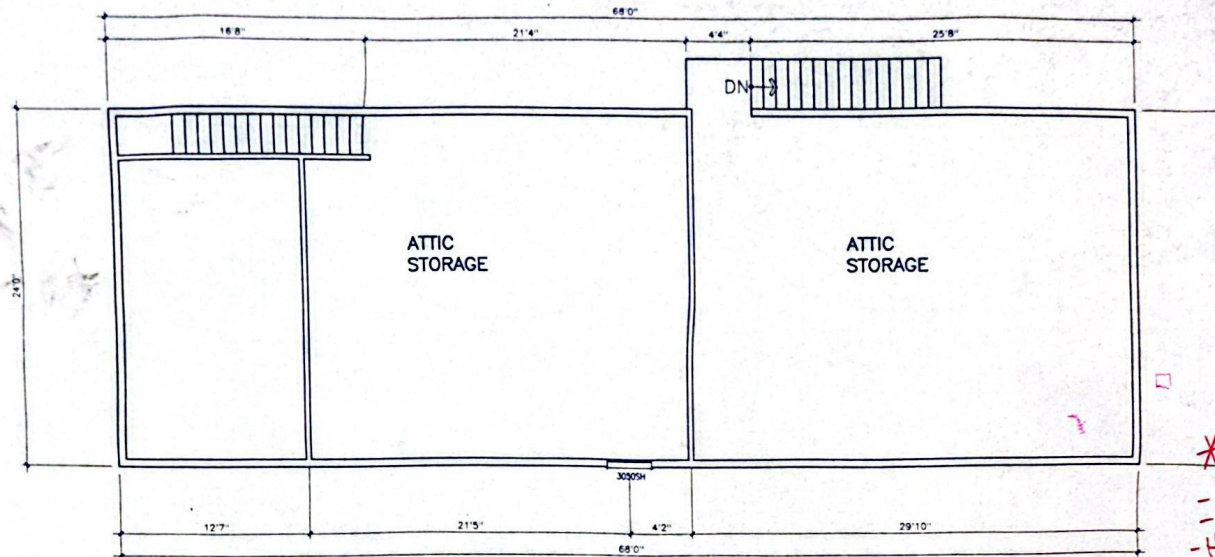

SECOND FLOOR PLAN

SCALE: 1/4" = 10'

More than 4 employees requires 2 rest rooms.

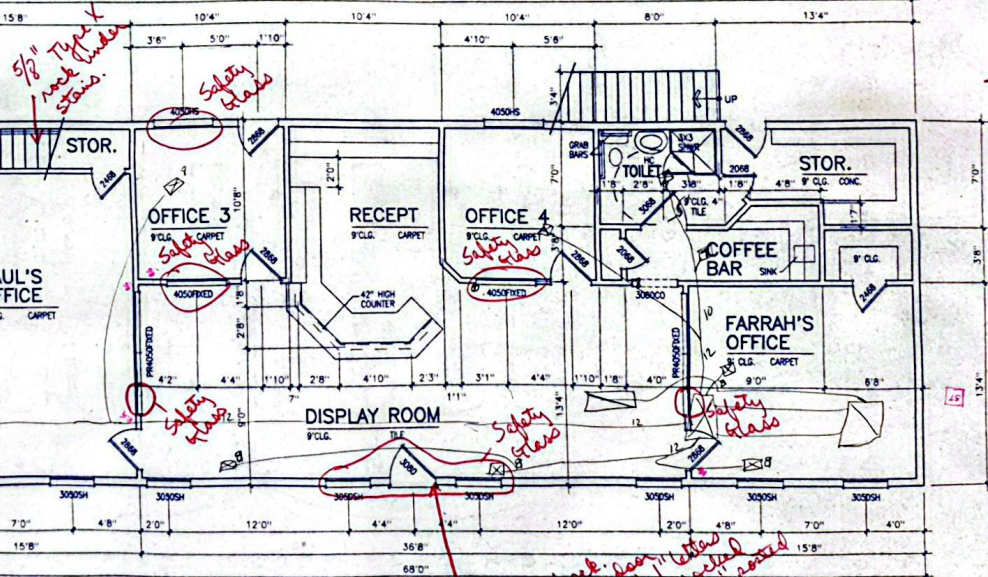

FIRST FLOOR PLAN

SCALE: 1/4" = 10'

Thumb latch lock. If double hung, this door will only must have a pin in latch. This door to remain unlatched during business hours, posted in only door.

STAIRS

- MAX. RISE - 7"
- MIN. RISE - 4"
- Highest + Smallest rise height cannot deviate more than 3/8"
- Handrail required Both sides. Top of rail located 34"-38" above nosing of treads.
- Open sides of stairs and landings must have 42" min height guardrail from finished floor.
- no openings in handrail or guardrail that a 4" sphere will pass through
- Handrail on 1 side must extend 12" beyond top and bottom nosing
- Handrails must end in newel posts or be returned (Not open on ends)

RDGS&
associates

architects


1 7 8 1 8
Davenport Road
Suite 119
Dallas, Texas
75252
(972) 407-6056
REVISED:



LONE STAR GRANITE
114 Regency Drive
Wylie, Texas


#98093

1.00

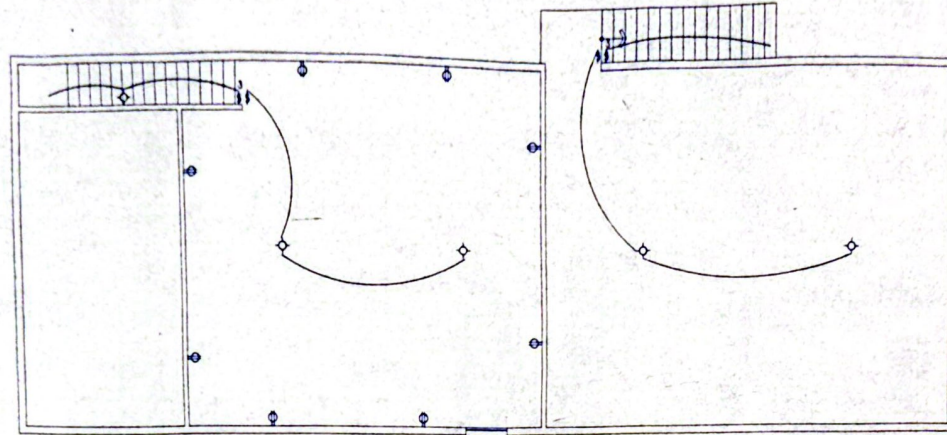

SECOND FLOOR ELECTRICAL PLAN

SCALE 1/4" = 10'

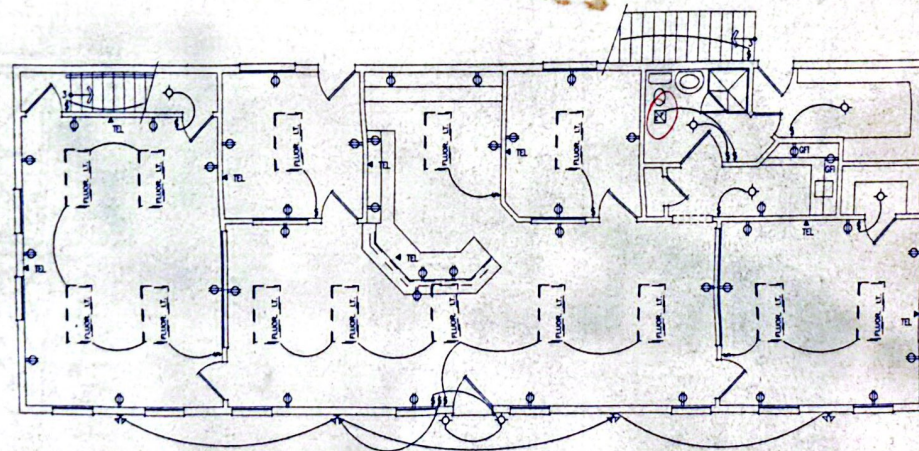

FIRST FLOOR ELECTRICAL PLAN

SCALE 1/4" = 10'

RDG.S
associa

architect

1 7 8 1 6

Davenport, Reg

Suite 119

Dallas, Texas

75252

(972) 407-6666

REVISED:



LONE STAR GRANITE

114 Regency Drive
Wylie, Texas

#98093

3.00

* STAIRS *

- MAX. RISE - 7"
- MIN. RISE - 4"
- Highest + Smallest riser height cannot deviate more than $\frac{3}{8}$ "
- Handrail required Both sides. Top of rail located 34"-38" above nosings of treads.
- Open sides of stairs and landings must have 42" min. height guardrail from finished floor.
- no openings in handrail or guardrail that a 4" sphere will pass through
- Handrail on 1 side must extend 12" beyond top and bottom riser
- Handrails must end in metal posts or be ~~secured~~ returned.
(Not open on ends)



7 LONE STAR GRANITE

114 Regency Drive
Wylie,
Texas