

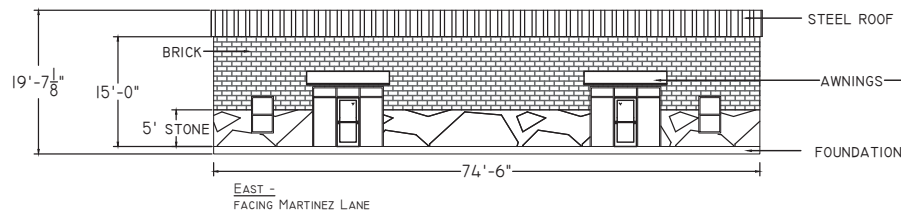
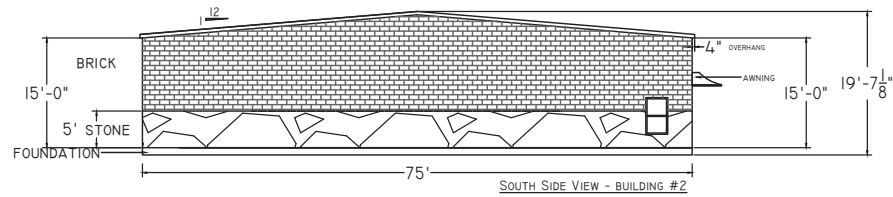




EXTERIOR FACADE - 100%			
	STONE	BRICK	TOTAL
NORTH	375 SF	865 SF	1240 SF
SOUTH	375 SF	865 SF	1240 SF

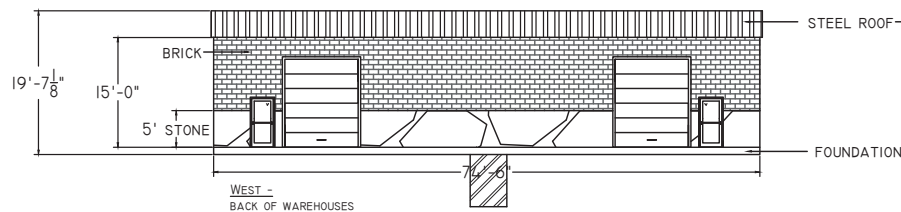


EXTERIOR FACADE-100%			
	STONE	BRICK	TOTAL
EAST	74.5 SF	164.0 SF	238.5 SF

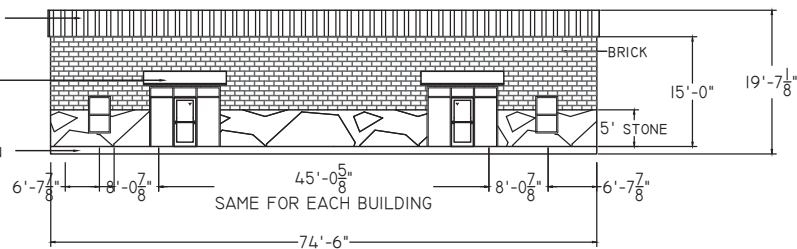

EXTERIOR FACADE-100%			
	STONE	BRICK	TOTAL
WEST	74.5 SF	164.0 SF	238.5 SF

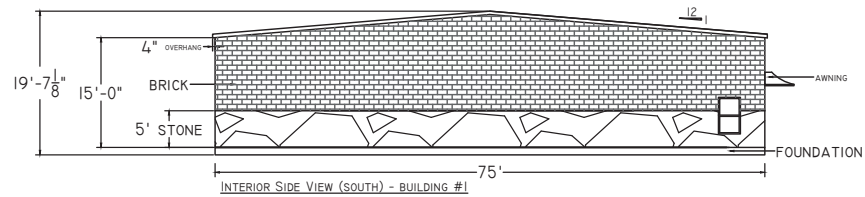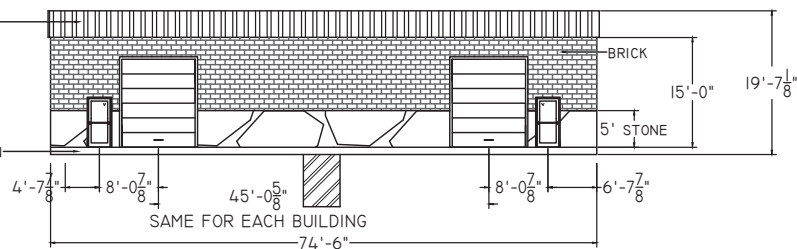

EXTERIOR FACADE - 100%			
	STONE	BRICK	TOTAL
SOUTH	375 SF	865 SF	1240 SF
NORTH	375 SF	865 SF	1240 SF

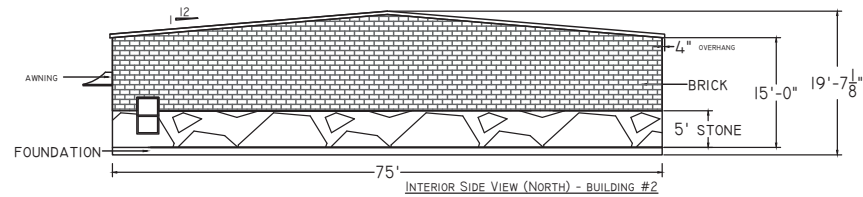

VALIDUS, LLC

04/04/2023

1/8" = 1'

VALIDUS, LLC.

1602 MARTINEZ LANE

WYLLIE, TX 75098

2

LOT 13 COMMERCIAL

NEW BUILD CONSTRUCTION

ZONING: LI; USE: WAREHOUSE

ELEVATION PLANS

Drawn By

PMS DESIGNS, LLC.

Check By

DATE

DATE



LOT I, BLOCK A

LANDSCAPING DESIGN REQUIREMENTS:

1. USE OF TWO COMPLEMENTARY PRIMARY FACADE MATERIALS
2. COPY SAME STYLE ENTIRE BLOCK
3. APPLICATION OF BASE STANDARDS TO FACADES ENTIRE BUILDING
4. USE OF ARCH DETAILS AND/OR MATERIAL TO PROVIDE VARIETY IN VISUAL APPEARANCE
5. BUILDINGS WITH PITCH ROOFS MEETING MINIMUM REQUIREMENTS OF RESIDENTIAL DEVELOPMENT