


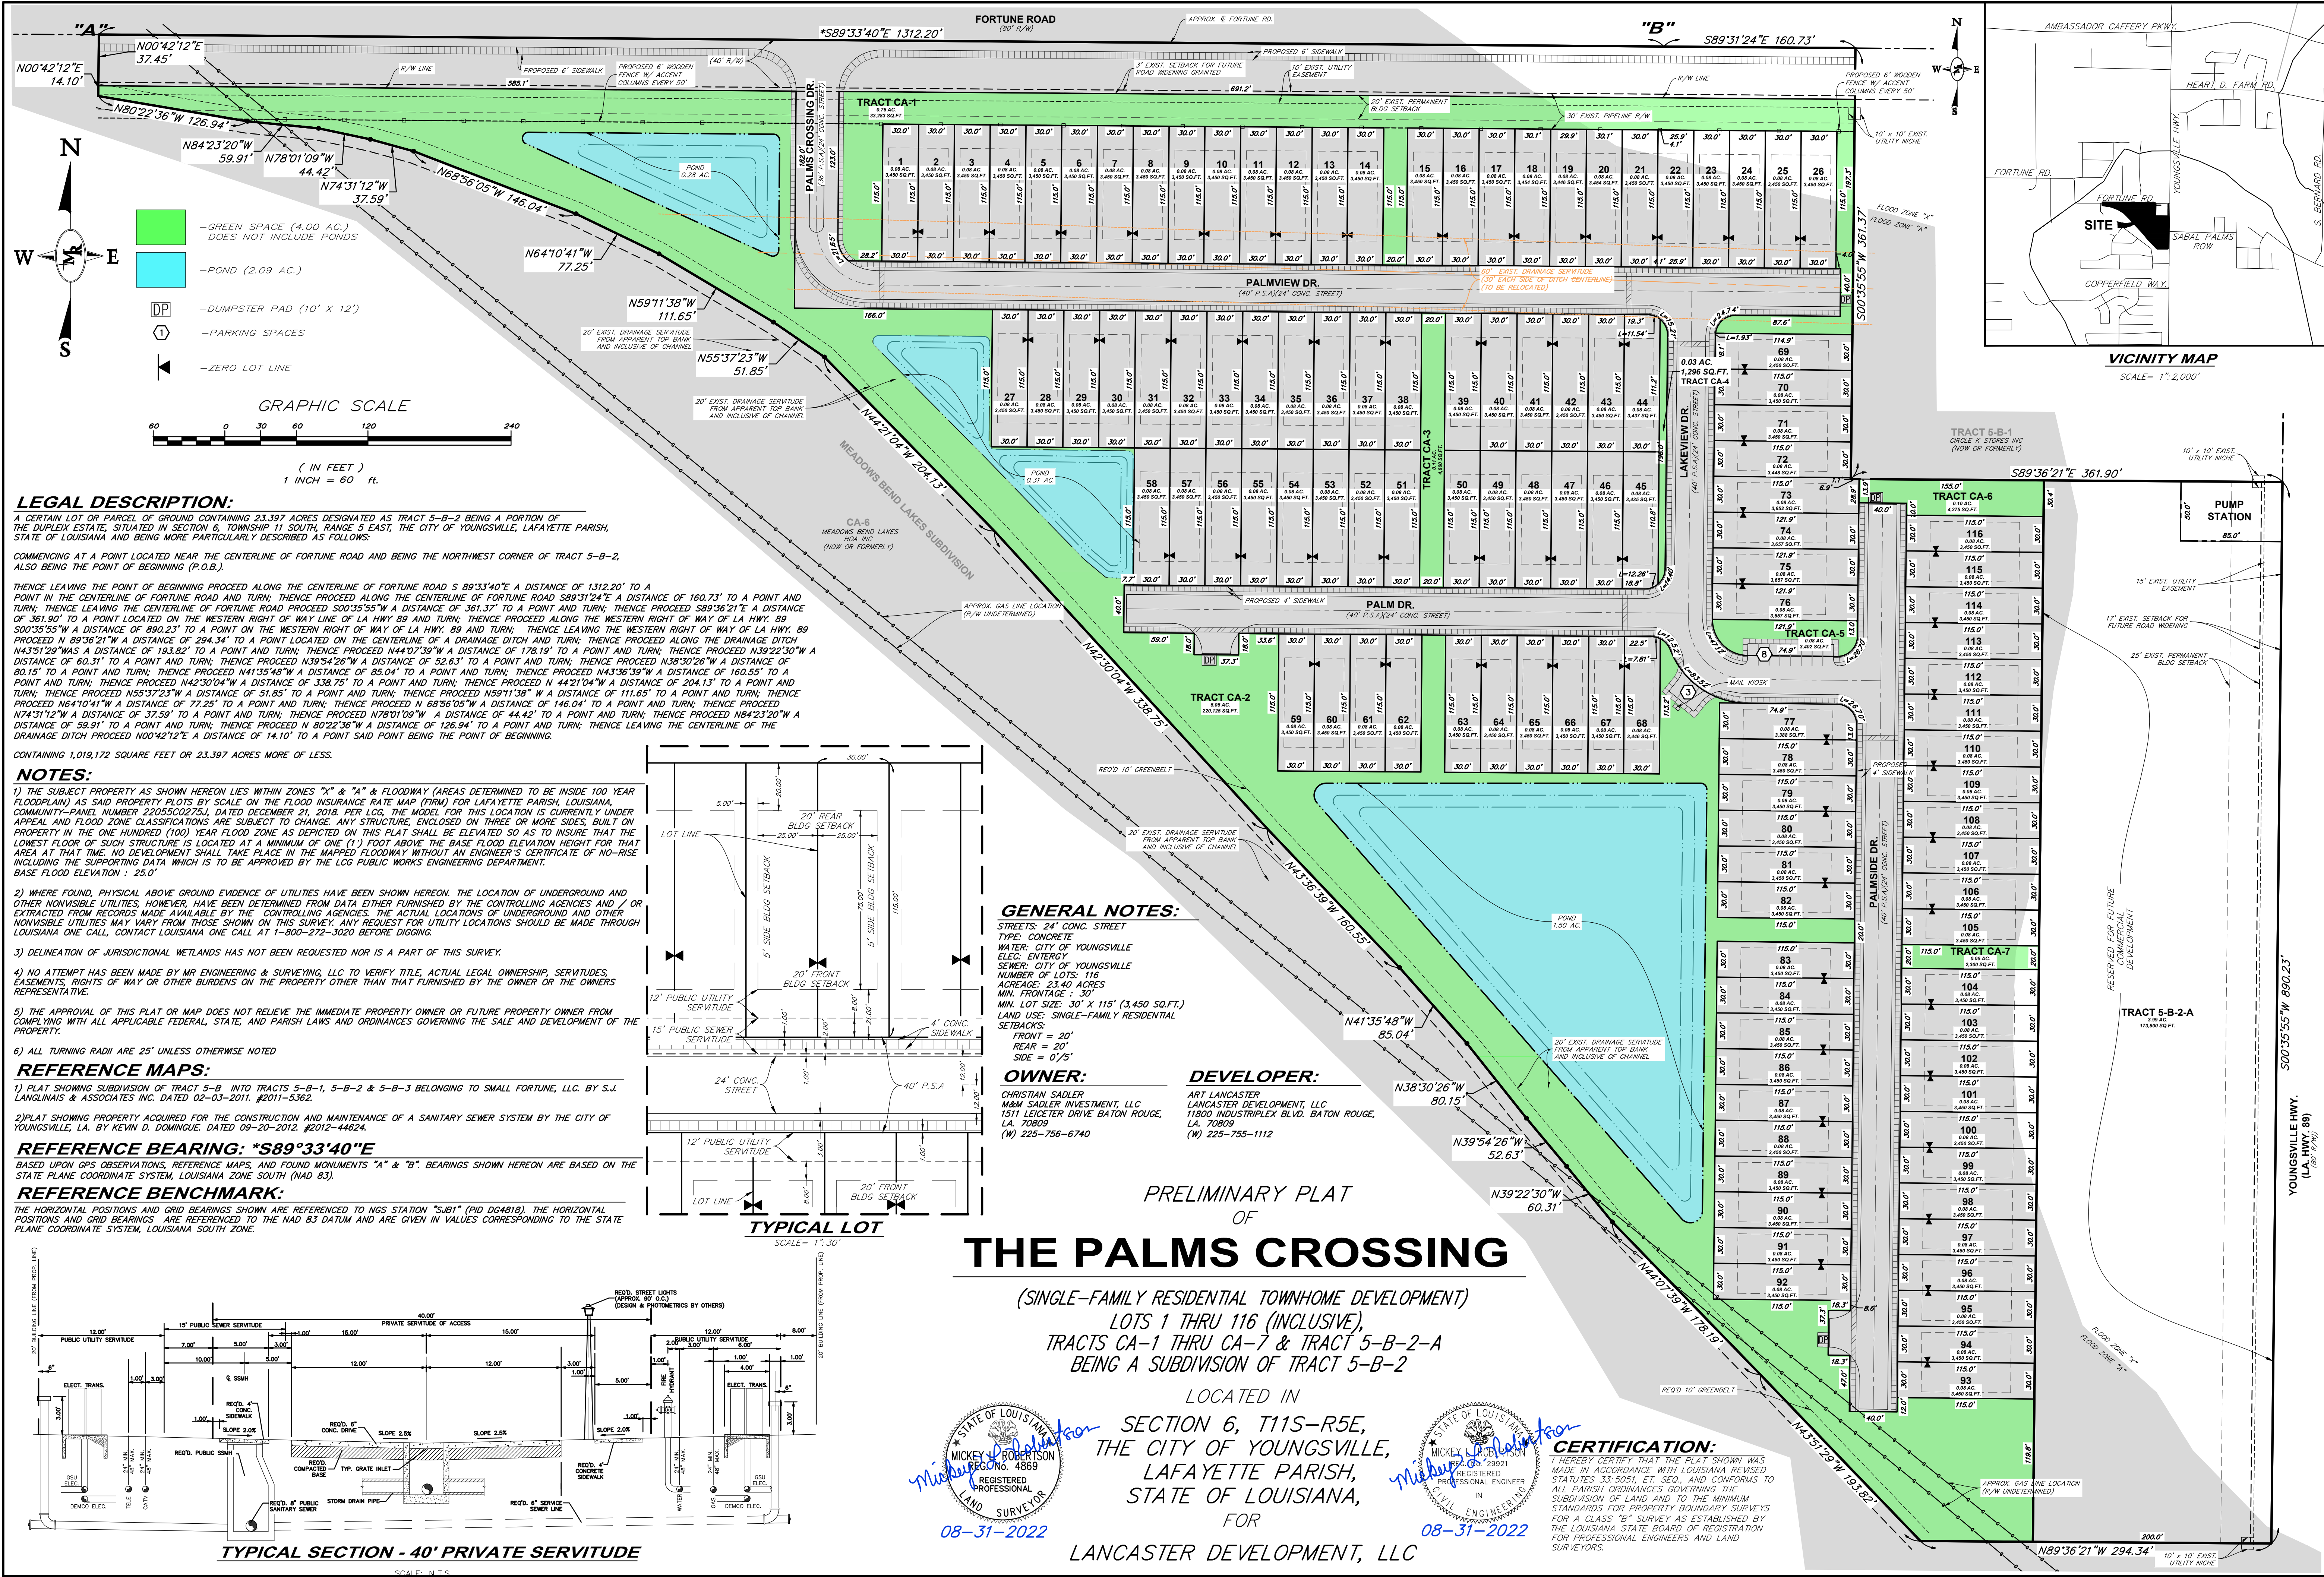

MR ENGINEERING & SURVEYING, LLC


THE PALMS CROSSING
FORTUNE ROAD
YOUNGVILLE
LAFAYETTE PARISH
PRELIMINARY PLAT