


20 0 20 40

GRAPHIC SCALE - FEET

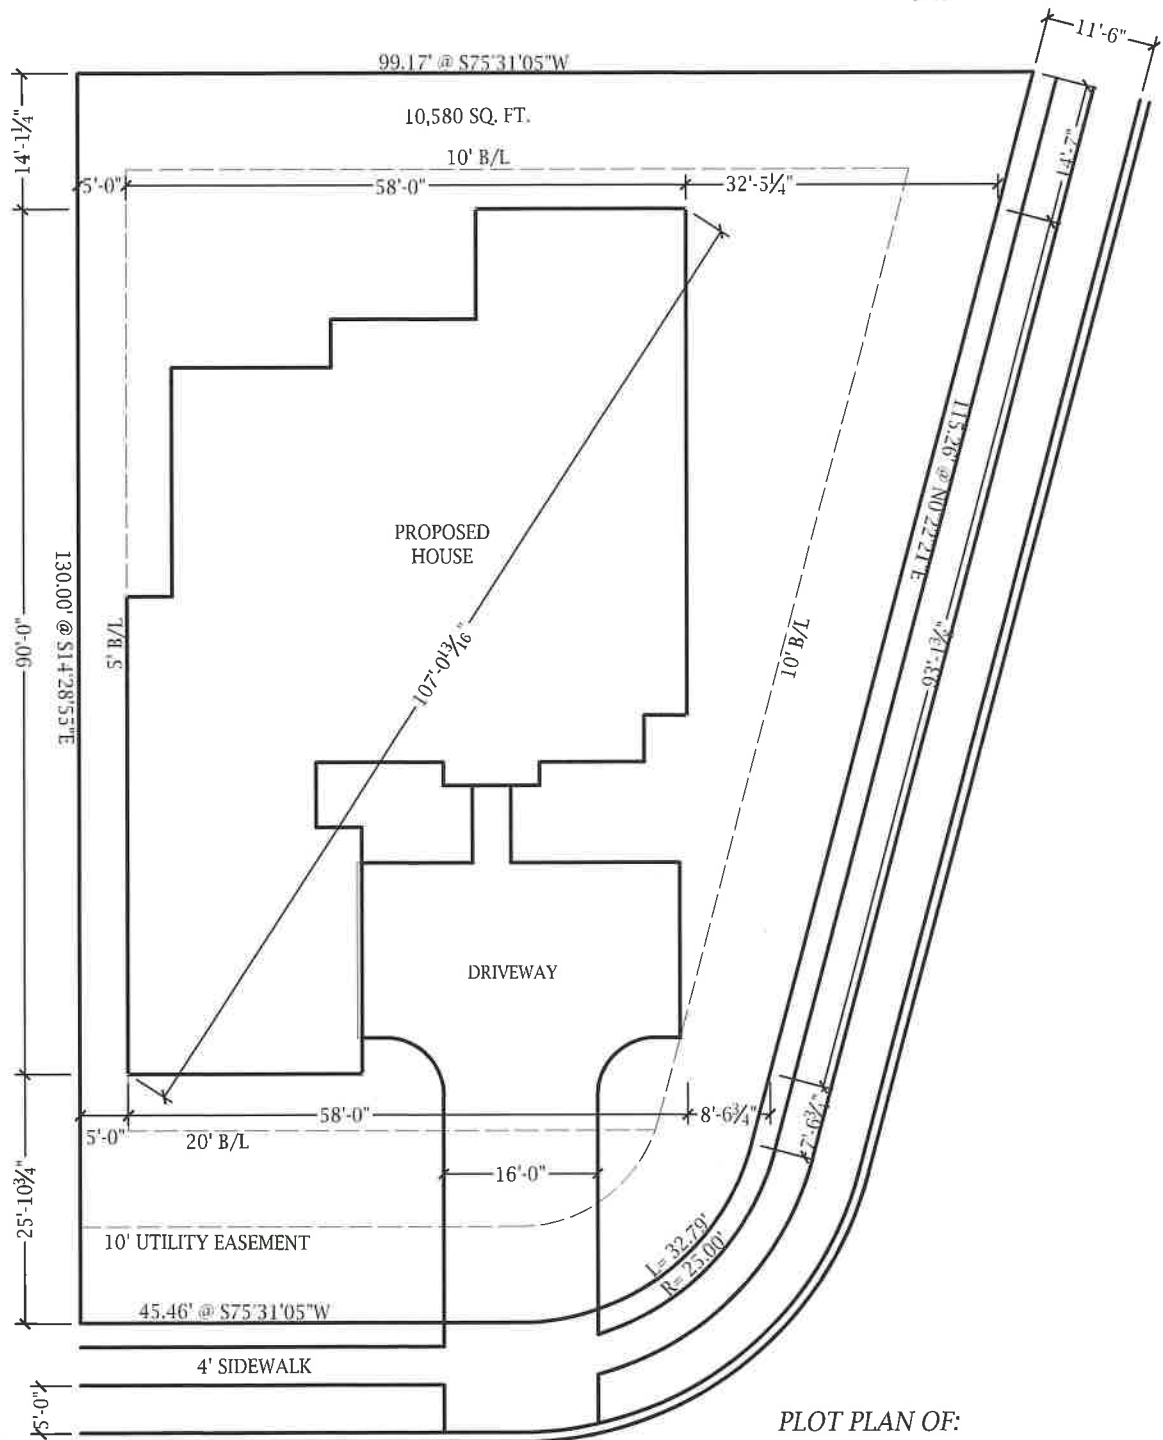

GRIMMON ROAD
SOD-7,244 SQ. FT.
CONCRETE-2,033 SQ. FT.

PLOT PLAN OF:
LOT 221
FAIRHAVEN SUBDIVISION
PHASE 3
LOCATED IN SECTION 18, T11S-R5E
LAFAYETTE PARISH, LOUISIANA