
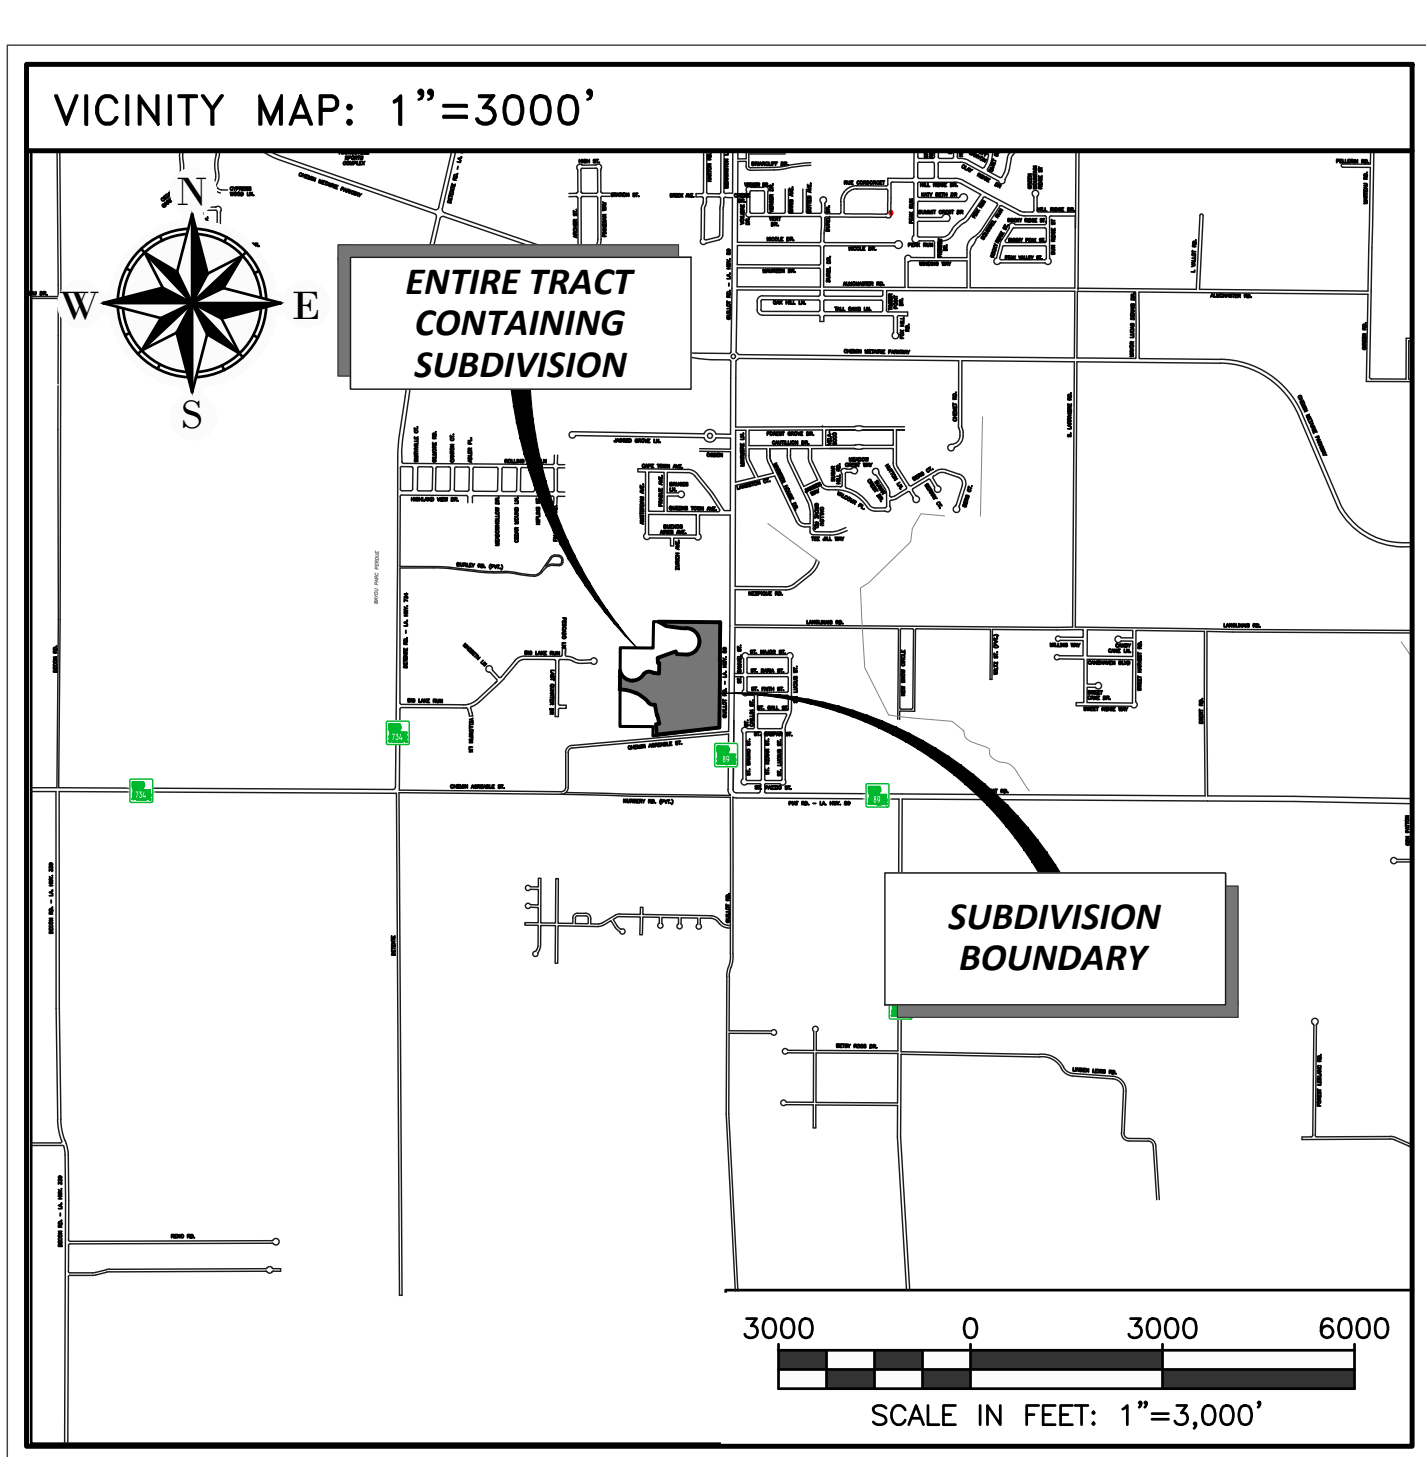


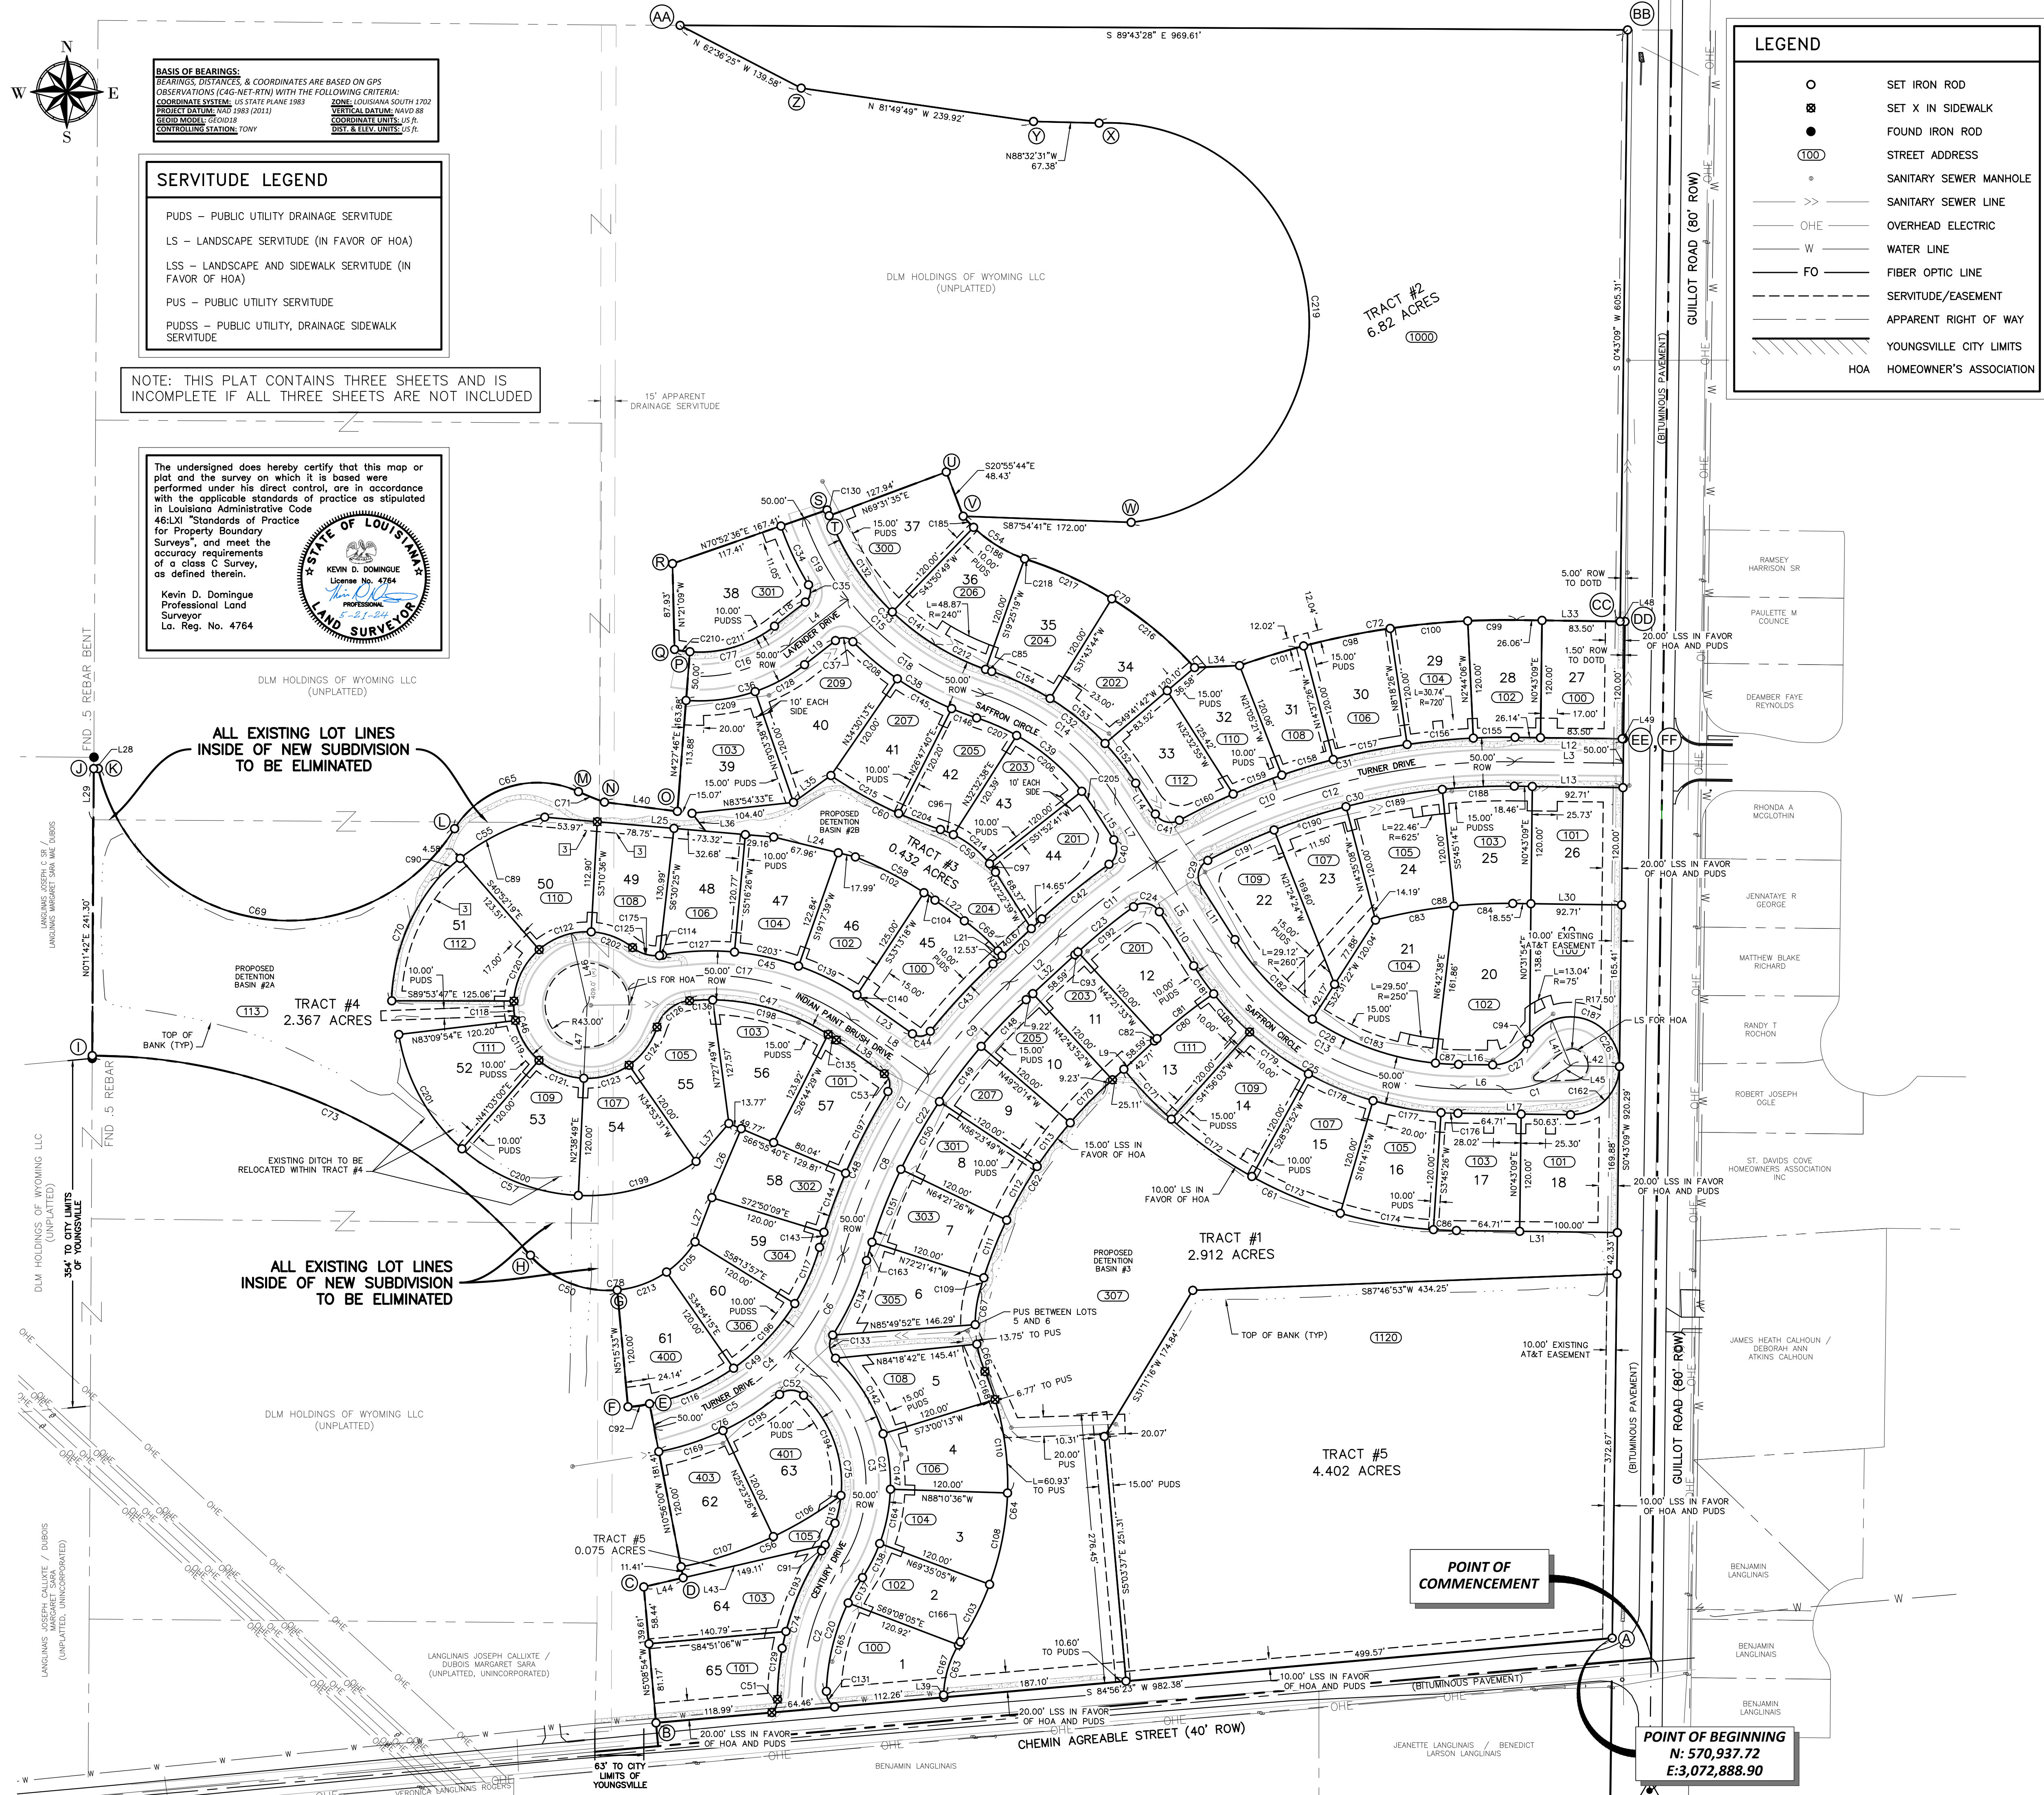

LEGAL DESCRIPTION

That certain parcel of land located in Section 19, Township 11 South - Range 5 East, Youngsville, Lafayette Parish, Louisiana, more particularly described as follows:

Commencing at a mag nail marking the intersection of the centerlines of Chemin Agreeable and Guillot Road, thence N 61° 50' 01" W a distance of approximately 45.14 feet to an iron rod marking the intersection of the northern right-of-way of Chemin Agreeable with the western right-of-way of Guillot Road, **THE POINT OF BEGINNING**. Thence, thence along the right of way of Chemin Agreeable S 84° 56' 23" W for a distance of 982.38 feet to an iron rod. Thence, N 05° 08' 54" W for a distance of 139.61 feet to an iron rod. Thence N 05° 08' 54" W a distance of 139.61 feet to an iron rod. Thence, N 76° 59' 22" E a distance of 41.35 feet to an iron rod. Thence, N 10° 56' 00" W a distance of 181.41 feet to an iron rod. Thence, 22.28 feet along a curve to the right through an angle of 05° 40' 27", having a radius of 225.00 feet, and whose long chord bears S 81° 54' 13" W for a distance of 22.27 feet to an iron rod. Thence, N 5° 15' 33" W for a distance of 120.00 feet to an iron rod. Thence, 99.35 feet along a curve to the right through 54° 12' 36", having a radius of 105.00 feet, and whose long chord bears N 68° 09' 14" W for a distance of 95.68 feet to an iron rod. Thence 508.00 feet along a curve to the left through an angle of 48° 55' 05", having a radius of 595.00 feet, and whose long chord bears N 65° 30' 28" W for a distance of 492.71 feet to an iron rod. Thence, N 00° 11' 42" E for a distance of 241.30 feet to an iron rod. Thence, N 00° 44' 23" E for a distance of 52.37 feet to an iron rod. Thence, S 89° 41' 04" E for a distance of 4.65 feet to an iron rod. Thence 471.90 feet along a curve to the left through 135° 11' 18.7", having a radius of 200.00 feet, and whose long chord bears S 80° 26' 22" E for a distance of 369.80 feet to an iron rod. Thence, 144.54 feet along a curve to the right through 82° 48' 55", having a radius of 100.00 feet, and whose long chord bears N 73° 22' 26" E for a distance of 132.28 feet to an iron rod. Thence, 28.65 feet along a curve to the left through an angle of 05° 33' 50", having a radius of 295.00 feet, and whose long chord bears S 68° 00' 01" E for a distance of 28.63 feet to an iron rod. Thence, S 82° 47' 14" E for a distance of 90.34 feet to an iron rod. Thence, N 04° 27' 46" E for a distance of 163.88 feet to an iron rod. Thence 15.88 feet along a curve to the right through an angle of 07° 17' 15.0", having a radius of 125.00 feet, and whose long chord bears N 81° 54' 58.7" W for a distance of 15.87 feet to an iron rod. Thence, N 01° 21' 09" W for a distance of 87.93 feet to an iron rod. Thence, N 70° 52' 36" E for a distance of 167.41 feet to an iron rod. Thence 6.25 feet along a curve to the left through an angle of 01° 21' 01", having a radius of 265.00 feet, and whose long chord bears S 19° 47' 55" E for a distance of 6.24 feet to an iron rod. Thence, N 69° 31' 35" E for a distance of 127.94 feet to an iron rod. Thence, S 20° 55' 44" E for a distance of 48.43 feet to an iron rod. Thence, S 87° 54' 41" E for a distance of 172.00 feet to an iron rod. Thence, 631.45 feet along a curve to the left through an angle of 176° 29' 01", having a radius of 205.00 feet, and whose long chord bears N 04° 35' 23" W for a distance of 409.81 feet to an iron rod. Thence, N 88° 32' 31" W for a distance of 67.38 feet to an iron rod. Thence, N 81° 49' 49" W for a distance of 239.92 feet to an iron rod. Thence, N 62° 36' 25" W for a distance of 139.58 feet to an iron rod. Thence, S 89° 43' 27.6" E for a distance of 969.61 feet to an iron rod. Thence, parallel to and 5 feet offset from the right-of-way of Guillot Road S 00° 43' 09" W for a distance of 605.31 feet to an iron rod. Thence, S 89° 13' 35" E for a distance of 3.50 feet to an iron rod. Thence, parallel to and 1.5 feet offset from the right-of-way of Guillot Road S 00° 43' 09" W for a distance of 120.00 feet to an iron rod. Thence, S 89° 14' 34" E for a distance of 1.50 feet to an iron rod on the western right-of-way of Guillot Road. Thence, along the right-of-way of Guillot Road S 00° 43' 09" W a distance of 920.29 feet to the **POINT OF BEGINNING**.

Said property shown hereon as A-B-C-D-E-F-G-H-I-J-K-L-M-N-O-P-Q-R-S-T-U-V-W-X-Y-Z-AA-BB-CC-DD-EE-FF-A, containing 36.12 acres, more or less.

FINAL PLAT
of
LANGLAIS RIDGE ESTATES
SUBDIVISION - PHASE I
(SHEET 1 OF 3)

Prepared By
DOMINGUE SZABO
& ASSOCIATES, INCORPORATED
PROFESSIONAL ENGINEERS & LAND SURVEYORS
102 ASMA BLVD SUITE 305
LAFAYETTE LA 70508
337-232-5182

Located In
Section 19, T11S, R5E
LAFAYETTE PARISH, LA.

Scale: 1"=80' Date: 5/21/2024

SCALE IN FEET: 1"=80'

4956.01-P-1

LOT TABLE				
Lot #	AREA		FRONT SERVITUDE	REAR SERVITUDE
	SQ. FT.	ACRES		
1	9969.08	0.229	15' PUDS	
2	8336.07	0.191	15' PUDS	
3	9150.52	0.210	15' PUDS	
4	9262.82	0.213	15' PUDS & 20' PUDS	PART OF PUS
5	9116.97	0.209	15' PUDS	15' LSS & PART OF PUS
6	9254.88	0.212	15' PUDS	15' LSS
7	8633.41	0.198	15' PUDS	15' LSS
8	8586.02	0.197	15' PUDS	15' LSS
9	7614.97	0.175	15' PUDS	15' LSS
10	8236.89	0.189	15' PUDS	15' LSS
11	7489.95	0.172	15' PUDS	15' LSS
12	9847.87	0.226	15' PUDS	
13	7652.86	0.176	10' PUDSS	10' LS
14	10525.20	0.242	10' PUDSS	10' LS
15	10195.19	0.234	10' PUDSS	10' LS
16	10063.36	0.231	10' PUDSS	10' LS
17	10215.37	0.235	10' PUDSS	10' LS
18	12536.30	0.288	10' PUDS	10' LS
19	11497.07	0.264	15' PUDS	
20	14069.14	0.323	15' PUDS	
21	14975.88	0.344	15' PUDSS	
22	13406.59	0.308	15' PUDSS	15' PUDS
23	10029.53	0.230	15' PUDSS	15' PUDS
24	10913.26	0.251	15' PUDSS	
25	10266.11	0.236	15' PUDSS	
26	11125.46	0.255	15' PUDSS	
27	10020.00	0.230	10' PUDS	
28	8691.11	0.200	10' PUDS	
29	8869.51	0.204	10' PUDS	
30	10054.76	0.231	10' PUDS	
31	7414.23	0.170	10' PUDS	
32	8479.74	0.195	10' PUDS	
33	9030.46	0.207	15' PUDS	

LOT TABLE				
Lot #	AREA		FRONT SERVITUDE	REAR SERVITUDE
	SQ. FT.	ACRES		
34	10996.05	0.252	15' PUDS	
35	10261.62	0.236	15' PUDS	
36	10486.80	0.241	15' PUDS	
37	11286.63	0.259	15' PUDS	
38	12751.00	0.293	10' PUDSS	
39	10895.90	0.250	15' PUDS	
40	12742.67	0.293	15' PUDS	
41	8587.00	0.197	10' PUDS	10' LSS
42	7928.78	0.182	10' PUDS	10' LSS
43	8171.98	0.188	10' PUDSS	10' LSS
44	9097.74	0.209	10' PUDS	10' LSS
45	11210.89	0.257	10' PUDS	
46	10234.58	0.235	10' PUDS	
47	9970.50	0.229	10' PUDS	
48	9265.29	0.213	10' PUDS	10' LSS
49	9163.57	0.210	10' PUDSS	10' LSS
50	12476.53	0.286	10' PUDSS	10' LSS
51	14183.86	0.326	10' PUDSS	10' LSS
52	11070.59	0.254	10' PUDSS	
53	10858.20	0.249	10' PUDSS	
54	10613.84	0.244	10' PUDSS	
55	10025.44	0.230	10' PUDSS	
56	10965.69	0.252	15' PUDSS	
57	9164.52	0.210	15' PUDSS	
58	8273.57	0.190	10' PUDS	
59	7716.74	0.177	10' PUDSS	
60	8061.72	0.185	10' PUDSS	
61	10244.55	0.235	10' PUDSS	
62	10143.55	0.233	15' PUDS	
63	11250.28	0.258	15' PUDS	
64	11193.48	0.257	10' PUDS	
65	10608.73	0.244	10' PUDS	

UTILITY LEGEND	
SEWER:	CITY OF YOUNGSVILLE
WATER:	CITY OF YOUNGSVILLE
ELECTRIC:	SLEMCO
GAS:	CENTER POINT ENERGY
COMMUNICATIONS:	AT&T, COX

- GENERAL PLAT NOTES
1. Property owner (DLM Holdings of Wyoming, LLC) owns up to the centerlines of Chemin Agreeable and Guillot Road. Areas within the right-of-way of said roads are not part of this development.

2. All streets shown shall be public streets.

3. Any structure, enclosed on three or more sides, built on property in the one hundred (100) year Flood Zone as depicted on this plat shall be elevated so as to insure the lowest floor of such structure is located at a minimum of one (1') foot above the base flood elevation height for that area at that time.

4. Any utility and sanitary facilities shall be installed so as to minimize the effect on same by Flood Waters.

SUBDIVISION NOTES

SURVEYOR:

Kevin D. Domingue, PLS
Domingue, Szabo & Associates, Inc.
Consulting Engineers and Land Surveyors
102 Asma Blvd., Suite 305
Lafayette, La. 70508
Phone: 337-232-5182

OWNER/APPLICANT/DEVELOPER:

DLM Holdings of Wyoming, LLC
201 West 2nd/ Avenue, Suite 201
Coal Valley, IL 61240
Phone: 309-755-3400

TOTAL NUMBER OF LOTS:

65 RESIDENTIAL
2 COMMERCIAL (TRACT 2 & 5)
TRACTS 1,3,4 DEDICATED TO HOA
36.03 ACRES

TOTAL ACREAGE:

53.75'

MINIMUM FRONTAGE:

7,414 S.F. (0.170 ACRES)

MINIMUM LOT SIZE:

MIXED RESIDENTIAL/COMMERCIAL




TYPE OF DEVELOPMENT:

PROPOSED DWELLING UNITS: 65 SINGLE FAMILY, COMMERCIAL

SETBACKS:

20' FRONT
10' REAR
5' SIDE

Property is located in Zone X (Area of Minimal Flood Hazard) as shown on the flood insurance rate maps (FIRM) for Lafayette Parish Unincorporated Areas, Louisiana numbered 22055C0275J effective date December 21, 2018.

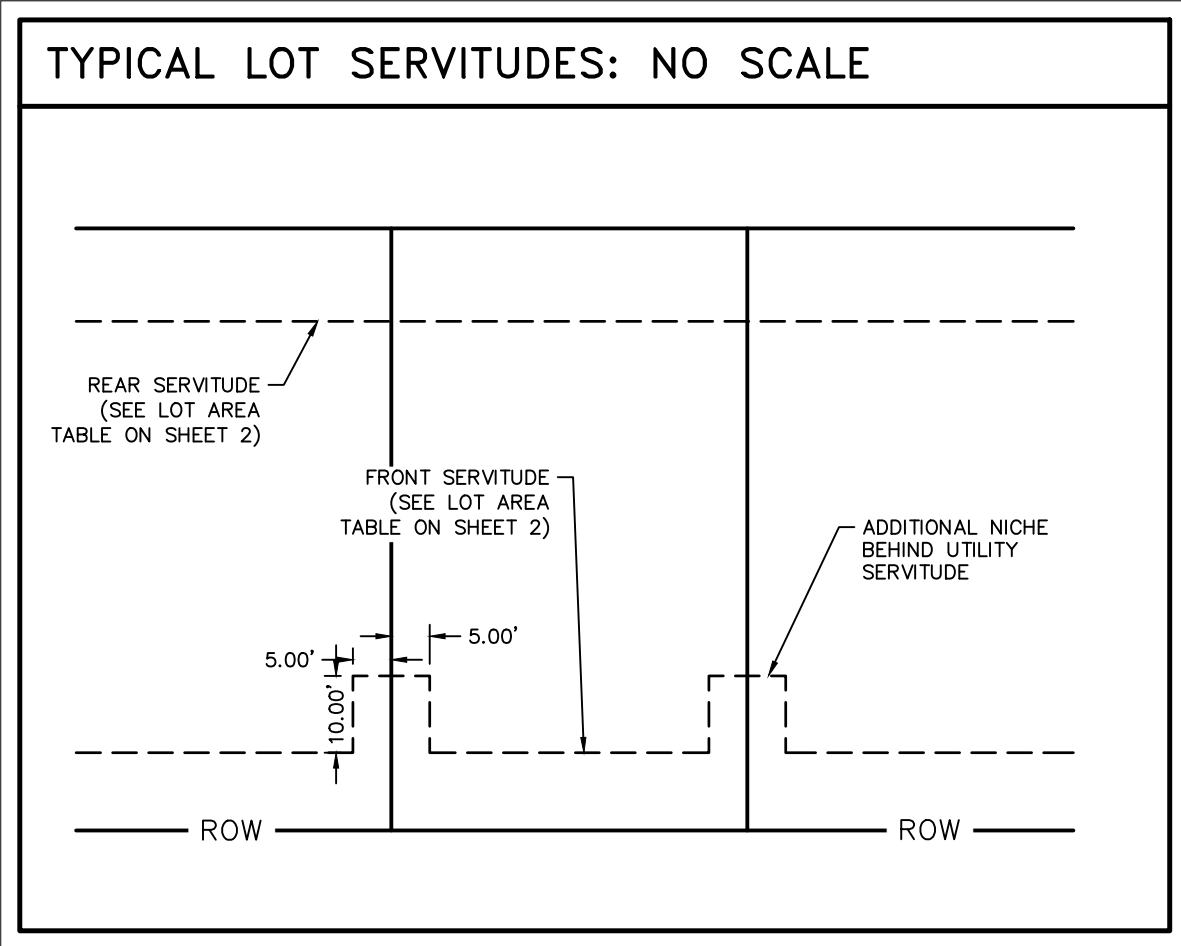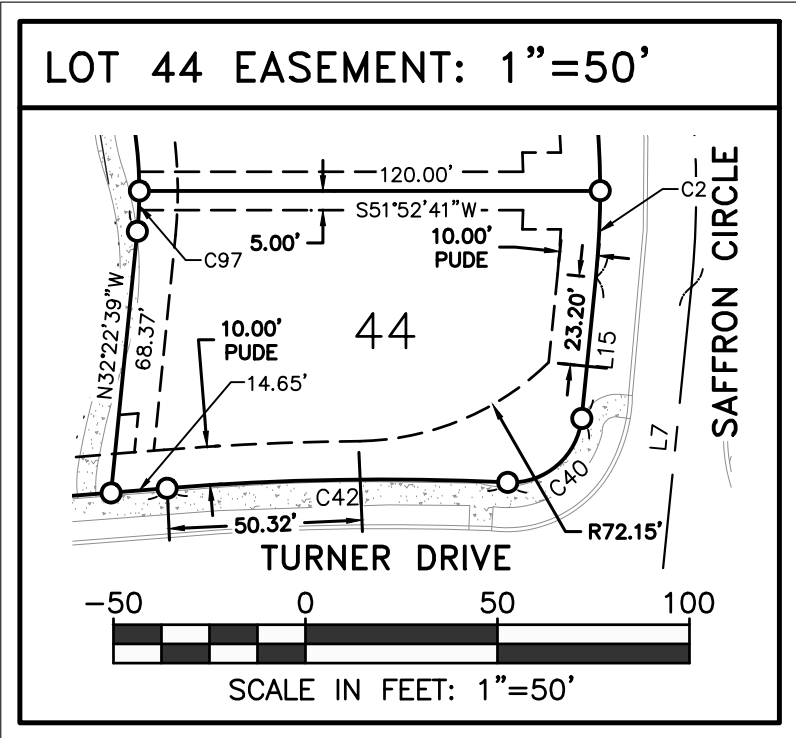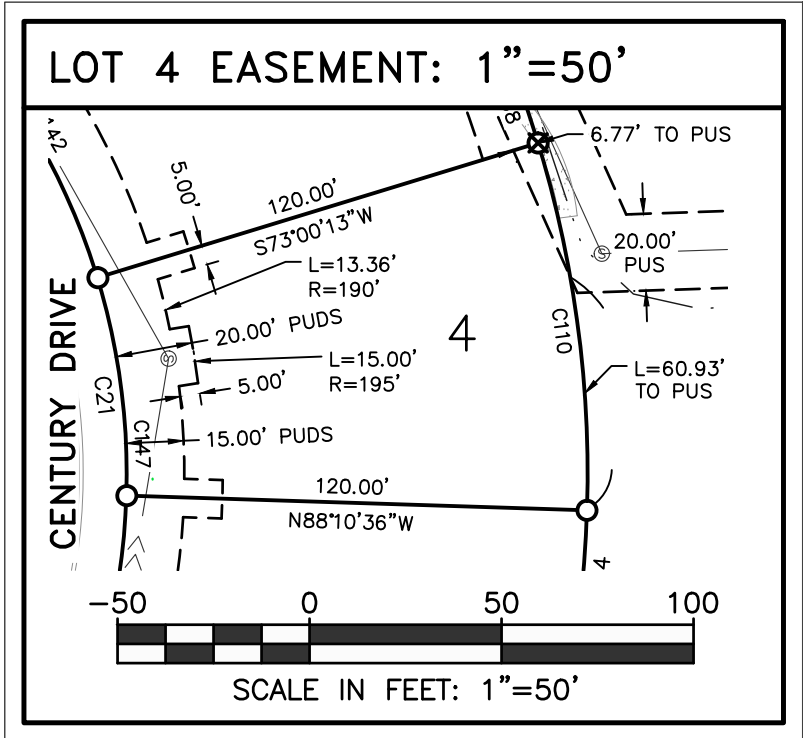

NOTE: THIS PLAT CONTAINS THREE SHEETS AND IS INCOMPLETE IF ALL THREE SHEETS ARE NOT INCLUDED

The undersigned does hereby certify that this map or plat and the survey on which it is based were performed under his direct control, are in accordance with the applicable standards of practice as stipulated in Louisiana Administrative Code 46:IXI "Standards of Practice for Property Boundary Surveys", and meet the accuracy requirements of a class C Survey, as defined therein.

Kevin D. Domingue
Professional Land Surveyor
La. Reg. No. 4764

STATE OF LOUISIANA

KEVIN D. DOMINGUE

License No. 4764

PROFESSIONAL LAND SURVEYOR

FINAL PLAT

of

LANGLINAI'S RIDGE ESTATES

SUBDIVISION - PHASE I

(SHEET 2 OF 3)

Prepared By

DOMINGUE

SZABO

& ASSOCIATES, INCORPORATED
PROFESSIONAL ENGINEERS & LAND SURVEYORS
102 ASMA BLVD SUITE 305
LAFAYETTE LA 70508
337-232-5182

Located In

Section 19, T11S, R5E
LAFAYETTE PARISH, LA.

Scale: As Shown

Date: 5/21/2024

4956.01-P-1

Curve Table					
Curve #	Length (feet)	Radius (feet)	Delta (decimal degrees)	Chord Direction	Chord Length (feet)
C1	58.71	100.00	33.64	N73° 53' 56"E	57.87
C2	157.03	250.00	35.99	S15° 16' 35"W	154.46
C3	210.78	150.00	80.51	S6° 59' 10"E	193.86
C4	276.51	250.00	63.37	N47° 22' 51"E	262.63
C5	162.88	250.00	37.33	N60° 24' 05"E	160.02
C6	113.85	250.00	26.09	N28° 44' 29"E	112.87
C7	330.64	600.00	31.57	S31° 28' 56"W	326.47
C8	203.98	600.00	19.48	S25° 26' 05"W	203.00
C9	126.66	600.00	12.10	S41° 13' 17"W	126.42
C10	512.33	675.00	43.49	S69° 00' 47"W	500.12
C11	126.76	675.00	10.76	S52° 38' 56"W	126.57
C12	385.57	675.00	32.73	S74° 23' 35"W	380.35
C13	297.95	300.00	56.90	S60° 49' 45"E	285.85
C14	172.96	250.00	39.64	N52° 11' 49"W	169.53
C15	267.72	290.00	52.89	S45° 34' 11"E	258.31
C16	103.29	150.00	39.45	S71° 45' 02"W	101.26
C17	238.59	250.00	54.68	N82° 09' 57"W	229.63
C18	172.29	290.00	34.04	S54° 59' 46"E	169.77
C19	95.42	290.00	18.85	S28° 32' 59"E	94.99
C20	123.53	225.00	31.46	S17° 32' 33"W	121.99
C21	245.92	175.00	80.51	N6° 59' 10"W	226.18
C22	316.90	575.00	31.58	S31° 29' 02"W	312.91
C23	77.58	650.00	6.84	S50° 41' 18"W	77.54
C24	30.19	18.50	93.51	N79° 08' 05"W	26.95
C25	322.77	325.00	56.90	S60° 49' 45"E	309.67
C26	212.49	50.00	243.49	N31° 44' 43"W	85.04
C27	43.15	38.50	64.21	N58° 36' 51"E	40.92
C28	273.12	275.00	56.90	S60° 49' 45"E	262.03
C29	30.48	18.50	94.39	S14° 48' 55"W	27.14
C30	326.15	650.00	28.75	S76° 22' 57"W	322.74
C31	357.74	700.00	29.28	S76° 07' 00"W	353.86
C32	190.25	275.00	39.64	N52° 11' 49"W	186.48
C33	244.64	265.00	52.89	S45° 34' 11"E	236.04
C34	66.64	315.00	12.12	S25° 11' 04"E	66.52
C35	19.62	13.50	83.27	N10° 23' 22"E	17.94
C36	129.57	175.00	42.42	N73° 14' 07"E	126.63
C37	19.62	13.50	83.27	N86° 20' 28"W	17.94
C38	150.14	315.00	27.31	S58° 21' 41"E	148.73
C39	155.66	225.00	39.64	N52° 11' 49"W	152.58
C40	28.06	18.50	86.91	N11° 04' 42"E	25.45
C41	27.82	18.50	86.15	S75° 27' 03"E	25.27
C42	88.76	700.00	7.26	S50° 54' 05"W	88.70
C43	94.26	625.00	8.64	S42° 57' 06"W	94.17
C44	20.39	13.50	86.54	N81° 54' 09"E	18.51
C45	217.39	275.00	45.29	N77° 28' 21"W	211.77
C46	380.88	75.00	290.97	S17° 07' 06"E	84.99
C47	158.93	225.00	40.47	N75° 03' 43"W	155.65
C48	174.77	625.00	16.02	S23° 42' 22"W	174.20
C49	271.14	225.00	69.05	N50° 13' 05"E	255.03
C50	99.35	105.00	54.21	N68° 09' 14"W	95.68
C51	15.10	18.50	46.78	N23° 09' 33"E	14.69
C52	26.90	18.50	83.32	N88° 04' 23"W	24.59
C53	20.39	13.50	86.54	N11° 33' 16"W	18.51
C54	81.06	145.00	32.03	S56° 00' 02"E	80.01
C55	125.98	223.87	32.24	S60° 19' 19"W	124.33
C56	180.83	395.00	26.23	N65° 57' 07"E	179.25

Curve Table					
Curve #	Length (feet)	Radius (feet)	Delta (decimal degrees)	Chord Direction	Chord Length (feet)
C57	394.82	195.00	116.01	S66° 53' 17"E	330.75
C58	92.95	400.00	13.31	N61° 28' 59"W	92.74
C59	72.64	105.00	39.64	N52° 11' 49"W	71.20
C60	125.42	435.00	16.52	S63° 45' 23"E	124.99
C61	390.68	445.00	50.30	S64° 07' 48"E	378.25
C62	248.74	455.00	31.32	S31° 36' 44"W	245.65
C63	57.65	105.00	31.46	N17° 32' 33"E	56.93
C64	289.33	295.00	56.19	N5° 10' 24"E	277.87
C65	144.54	100.00	82.82	N73° 22' 26"E	132.28
C66	29.23	125.00	13.40	N16° 13' 29"W	29.17
C67	35.55	125.00	16.29	S7° 48' 15"W	35.43
C68	46.23	200.00	13.24	N48° 12' 15"W	46.13
C69	471.90	200.00	135.19	N80° 26' 22"W	369.80
C70	138.10	200.00	39.56	S21° 01' 49"W	135.37
C71	28.65	295.00	5.56	S68° 00' 01"E	28.63
C72	288.69	820.00	20.17	N80° 40' 17"E	287.20
C73	508.00	595.00	48.92	S65° 30' 28"E	492.71
C74	160.79	275.00	33.50	S16° 31' 14"W	158.51
C75	173.84	125.00	79.68	N6° 34' 14"W	160.17
C76	138.23	275.00	28.80	N64° 39' 59"E	136.78
C77	108.44	125.00	49.70	N76° 52' 33"E	105.07
C78	196.42	105.00	107.18	N85° 21' 34"E	169.01
C79	205.21	395.00	29.77	S57° 08' 00"E	202.91
C80	77.46	530.00	8.37	S51° 27' 22"W	77.40
C81	74.02	530.00	8.00	S51° 38' 32"W	73.96
C82	3.44	530.00	0.37	S47° 27' 18"W	3.44
C83	81.70	530.00	8.83	S79° 49' 49"W	81.61
C84	60.23	530.00	6.51	S87° 30' 06"W	60.20
C85	6.65	265.00	1.44	S71° 17' 50"E	6.65
C86	23.60	445.00	3.04	S87° 45' 42"E	23.59
C87	23.57	275.00	4.91	S86° 49' 33"E	23.56
C88	140.40	530.00	15.18	S83° 00' 13"W	139.99
C89	97.03	223.87	24.83	S64° 01' 38"W	96.27
C90	28.96	223.87	7.41	S47° 54' 21"W	28.94
C91	7.00	125.00	3.21	N31° 40' 01"E	7.00
C92	22.35	79.07	16.19	S81° 54' 13"W	22.27
C93	4.22	489.36	0.49	S47° 28' 30"W	4.22
C94	5.69	50.00	6.52	S29° 46' 10"W	5.69
C96	14.25	105.00	7.77	N68° 07' 46"W	14.24
C97	10.53	105.00	5.74	N35° 14' 59"W	10.52
C98	90.40	820.00	6.32	S78° 32' 04"W	90.36
C99	49.98	820.00	3.49	S89° 00' 40"W	49.97
C100	79.75	820.00	5.57	S84° 28' 44"W	79.72
C101	68.56	820.00	4.79	S72° 58' 51"W	68.54
C102	79.32	400.00	11.36	N62° 27' 33"W	79.19
C103	66.19	295.00	12.86	N26° 50' 35"E	66.05
C104	13.63	400.00	1.95	N55° 48' 08"W	13.63
C105	42.75	105.00	23.33	N43° 25' 54"E	42.46
C106	81.16	395.00	11.77	N58° 43' 24"E	81.02
C107	99.67	395.00	14.46	N71° 50' 17"E	99.40
C108	95.72	295.00	18.59	N11° 07' 09"E	95.30
C109	13.40	455.00	1.69	S16° 47' 41"W	13.40
C110	96.90	295.00	18.82	N7° 35' 11"W	96.46
C111	63.56	455.00	8.00	S21° 38' 26"W	63.51
C112	63.21	455.00	7.96	S29° 37' 22"W	63.16
C113	56.06	455.00	7.06	S37° 07' 58"W	56.03

Curve Table					
Curve #	Length (feet)	Radius (feet)	Delta (decimal degrees)	Chord Direction	Chord Length (feet)
C114	3.23	38.50	4.80	N82° 16' 54"E	3.23
C115	53.63	125.00	24.58	N17° 46' 17"E	53.22
C116	116.42	225.00	29.64	N69° 55' 06"E	115.12
C117	63.12	225.00	16.07	N23° 43' 53"E	62.91
C118	20.06	75.00	15.33	S4° 30' 19"E	20.00
C119	48.15	75.00	36.78	S30° 33' 35"E	47.32
C120	60.17	75.00	45.97	S26° 08' 37"W	58.57
C121	50.27	75.00	38.40	S68° 09' 06"E	49.33
C122	57.66	75.00	44.05	S71° 09' 08"W	56.25
C123	49.14	75.00	37.54	N73° 52' 39"E	48.26
C124	49.37	75.00	37.71	N36° 15' 06"E	48.48
C125	29.35	38.50	43.69	S73° 28' 30"E	28.65
C126	45.23	38.50	67.31	SS1° 02' 55"W	42.67
C127	73.88	275.00	15.39	S87° 34' 39"W	73.66
C128	57.77	175.00	18.92	N61° 28' 54"E	57.51
C129	70.20	275.00	14.63	S7° 05' 00"W	70.01
C130	6.25	265.00	1.35	S19° 47' 55"E	6.24
C131	18.88	18.50	58.48	S27° 25' 39"E	18.07
C132	118.77	265.00	25.68	S33° 18' 48"E	117.78
C133	25.98	18.50	80.46	S7° 00' 51"E	23.90
C134	84.09	275.00	17.52	N24° 27' 17"E	83.76
C135	10.29	225.00	2.62	N56° 08' 08"W	10.28
C136	23.76	225.00	6.05	S87° 43' 38"W	23.75
C137	29.76	225.00	7.58	S29° 28' 56"W	29.73
C138	39.27	175.00	12.86	N26° 50' 35"E	39.18
C139	66.90	275.00	13.94	N63° 44' 51"W	66.74
C140	9.37	275.00	1.95	N55° 48' 08"W	9.37
C141	55.10	265.00	11.91	S52° 06' 35"E	55.00
C142	92.38	175.00	30.25	N32° 07' 11"W	91.31
C143	16.02	625.00	1.47	S16° 25' 47"W	16.02
C144	64.45	625.00	5.91	S20° 07' 05"W	64.42
C145	63.50	315.00	11.55	S61° 16' 19"E	63.40
C146	27.33	315.00	4.97	S69° 31' 50"E	27.32
C147	57.48	175.00	18.82	N7° 35' 11"W	57.22
C148	67.99	575.00	6.77	S43° 53' 08"W	67.95
C149	69.20	575.00	6.90	S37° 03' 02"W	69.16
C150	79.89	575.00	7.96	S29° 37' 22"W	79.82
C151	80.33	575.00	8.00	S21° 38' 26"W	80.26
C152	51.46	275.00	10.72	N37° 44' 19"W	51.39
C153	72.82	275.00	15.17	N50° 41' 07"W	72.61
C154	65.97	275.00	13.75	N65° 08' 37"W	65.81
C155	42.67	700.00	3.49	S89° 00' 40"W	42.66
C156	68.08	700.00	5.57	S84° 28' 44"W	68.05
C157	77.17	699.50	6.32	S78° 32' 04"W	77.14
C158	55.01	701.25	4.49	S73° 07' 28"W	55.00
C159	53.37	700.00	4.37	S68° 41' 19"W	53.36
C160	61.43	700.00	5.03	S63° 59' 25"W	61.41
C162	77.80	50.00	89.15	N45° 25' 28"E	70.19
C163	19.50	575.00	1.94	S16° 40' 01"W	19.50
C164	56.79	175.00	18.59	N11° 07' 09"E	56.54
C165	93.78	225.00	23.88	S13° 45' 13"W	93.10
C166	3.69	105.00	2.01	S32° 15' 49"W	3.69
C167	53.96	105.00	29.44	S16° 32' 06"W	53.36
C168	30.52	295.00	5.93	S19° 57' 37"E	30.51
C169	69.39	275.00	14.46	N71° 50' 17"E	69.21
C170	52.49	455.00	6.61	S43° 58' 05"W	52.46

Curve Table					
Curve #	Length (feet)	Radius (feet)	Delta (decimal degrees)	Chord Direction	Chord Length (feet)
C171	70.57	445.00	9.09	S43° 31' 21"E	70.50
C172	101.38	445.00	13.05	S54° 35' 32"E	101.16
C173	98.20	445.00	12.64	S67° 26' 26"E	98.00
C174	96.93	445.00	12.48	S80° 00' 09"E	96.74
C175	32.58	38.50	48.49	S75° 52' 31"E	31.62
C176	17.23	325.00	3.04	S87° 45' 42"E	17.23
C177	70.79	325.00	12.48	S80° 00' 09"E	70.65
C178	71.72	325.00	12.64	S67° 26' 26"E	71.57
C179	74.04	325.00	13.05	S54° 35' 32"E	73.88
C180	53.75	325.00	9.48	S43° 19' 41"E	53.69
C181	35.24	325.00	6.21	S35° 29' 02"E	35.22
C182	114.40	275.00	23.83	N44° 17' 41"W	113.57
C183	135.15	275.00	28.16	N70° 17' 29"W	133.80
C185	15.61	145.00	6.17	S43° 04' 08"E	15.60
C186	61.81	145.00	24.42	S58° 21' 56"E	61.35
C187	128.77	50.00	147.56	N73° 11' 25"W	96.02
C188	73.87	650.00	6.51	N87° 30' 06"E	73.83
C189	100.19	650.00	8.83	N79° 49' 49"E	100.09
C190	77.38	650.00	6.82	N72° 00' 14"E	77.34
C191	74.71	650.00	6.59	N65° 18' 02"E	74.67
C192	73.37	648.57	6.48	S50° 52' 24"W	73.33
C193	90.59	275.00	18.87	S23° 50' 01"W	90.18
C194	113.21	125.00	51.89	N20° 27' 58"W	109.38
C195	68.84	275.00	14.34	N57° 26' 16"E	68.66
C196	91.61	225.00	23.33	N43° 25' 54"E	90.98
C197	94.30	625.00	8.64	S27° 23' 41"W	94.21
C198	124.89	225.00	31.80	N73° 20' 48"W	123.29
C199	127.76	195.00	37.54	N73° 52' 39"E	125.49
C200	130.70	195.00	38.40	S68° 09' 06"E	128.27
C201	136.36	195.00	40.07	S28° 55' 01"E	133.60
C202	46.07	75.00	35.19	N69° 13' 40"W	45.34
C203	67.29	275.00	14.02	N77° 42' 57"W	67.12
C204	45.79	435.00	6.03	S69° 00' 02"E	45.77
C205	22.56	225.00	5.74	S35° 14' 59"E	22.55
C206	88.34	225.00	22.50	S49° 22' 11"E	87.77
C207	44.76	225.00	11.40	S66° 19' 01"E	44.69
C208	59.32	315.00	10.79	S50° 06' 05"E	59.23
C209	71.80	175.00	23.51	N82° 41' 35"E	71.30
C210	15.88	125.00	7.28	S81° 54' 47"E	15.87
C211	92.55	125.00	42.42	S73° 17' 07"W	90.45
C212	57.87	265.00	12.51	S64° 19' 20"E	57.75
C213	54.33	105.00	29.64	N69° 55' 06"E	53.72
C214	47.87	105.00	26.12	N51° 10' 56"W	47.46
C215	79.63	435.00	10.49	S60° 44' 26"E	79.52
C216	110.45	395.00	16.02	N50° 15' 38"W	110.09
C217	94.76	395.00	13.75	N65° 08' 37"W	94.53
C218	3.64	145.00	1.44	N71° 17' 50"W	3.64
C219	631.45	205.00	176.48	N4° 35' 23"W	409.81