



# Youngsville LOUISIANA

## AGENDA ITEM REQUEST FORM

Name of person(s) requesting item: Stacie Landry  
(Customers name if applicable)

Contact Information: stacie@deepsouthsign.com (225-268-7705)  
(Customers contact if applicable)

Council Meeting Date Requested: 8/14/2025

Action Requested:  Information Only  Action (Resolution/Ordinance/motion)

Agenda Item Title: Variance Request for Proposed Signage at Wendy's

Detailed description of agenda item: Wendy's wants a variance for the size of the monument sign (Sec. 145-4 (c) (2)) & the number of wall signs (Sec. 145-4 (c) (5)).

### Supporting Documents Attached

Sufficient Info to draft Reso./Ord.  Contract  Report  Plats/Plans/Renderings

Proposals/Bids  Recommendation Letter

Other (Please list): 1 \_\_\_\_\_ 3 \_\_\_\_\_

2 \_\_\_\_\_ 4 \_\_\_\_\_

### Submission Authorization

Authorized Sponsor (Staff Member): Garrett Noel

Date: 8/4/2025

All requests should be submitted to the City Clerk's Office no later than the Wednesday of the week prior to the City Council meeting. Depending on the nature of the request, some actionable items require more time to draft. Minor requests that are informational and require no research **may** be added prior to distribution, please ask.


**Wendy's Site #14757**  
 103 Centre Sarcelle Rd.  
 Youngsville, LA 70592



SCALE: 1" = 50'


**SIGN KEY**

- 1** Monument Sign
- 2a** Channel Letters
- 2b** Channel Letters
- 2c** Channel Letters
  
- 2g** DELIVERY PICK-UP-PVC
- 2h** Door Vinyl
  
- 8b** 8'-6" Window Canopy
- 11** Drive-Thru Canopy
- 12** Single Clearance Pole
  
- 14** Delivery Order
- 15** Mobile Order

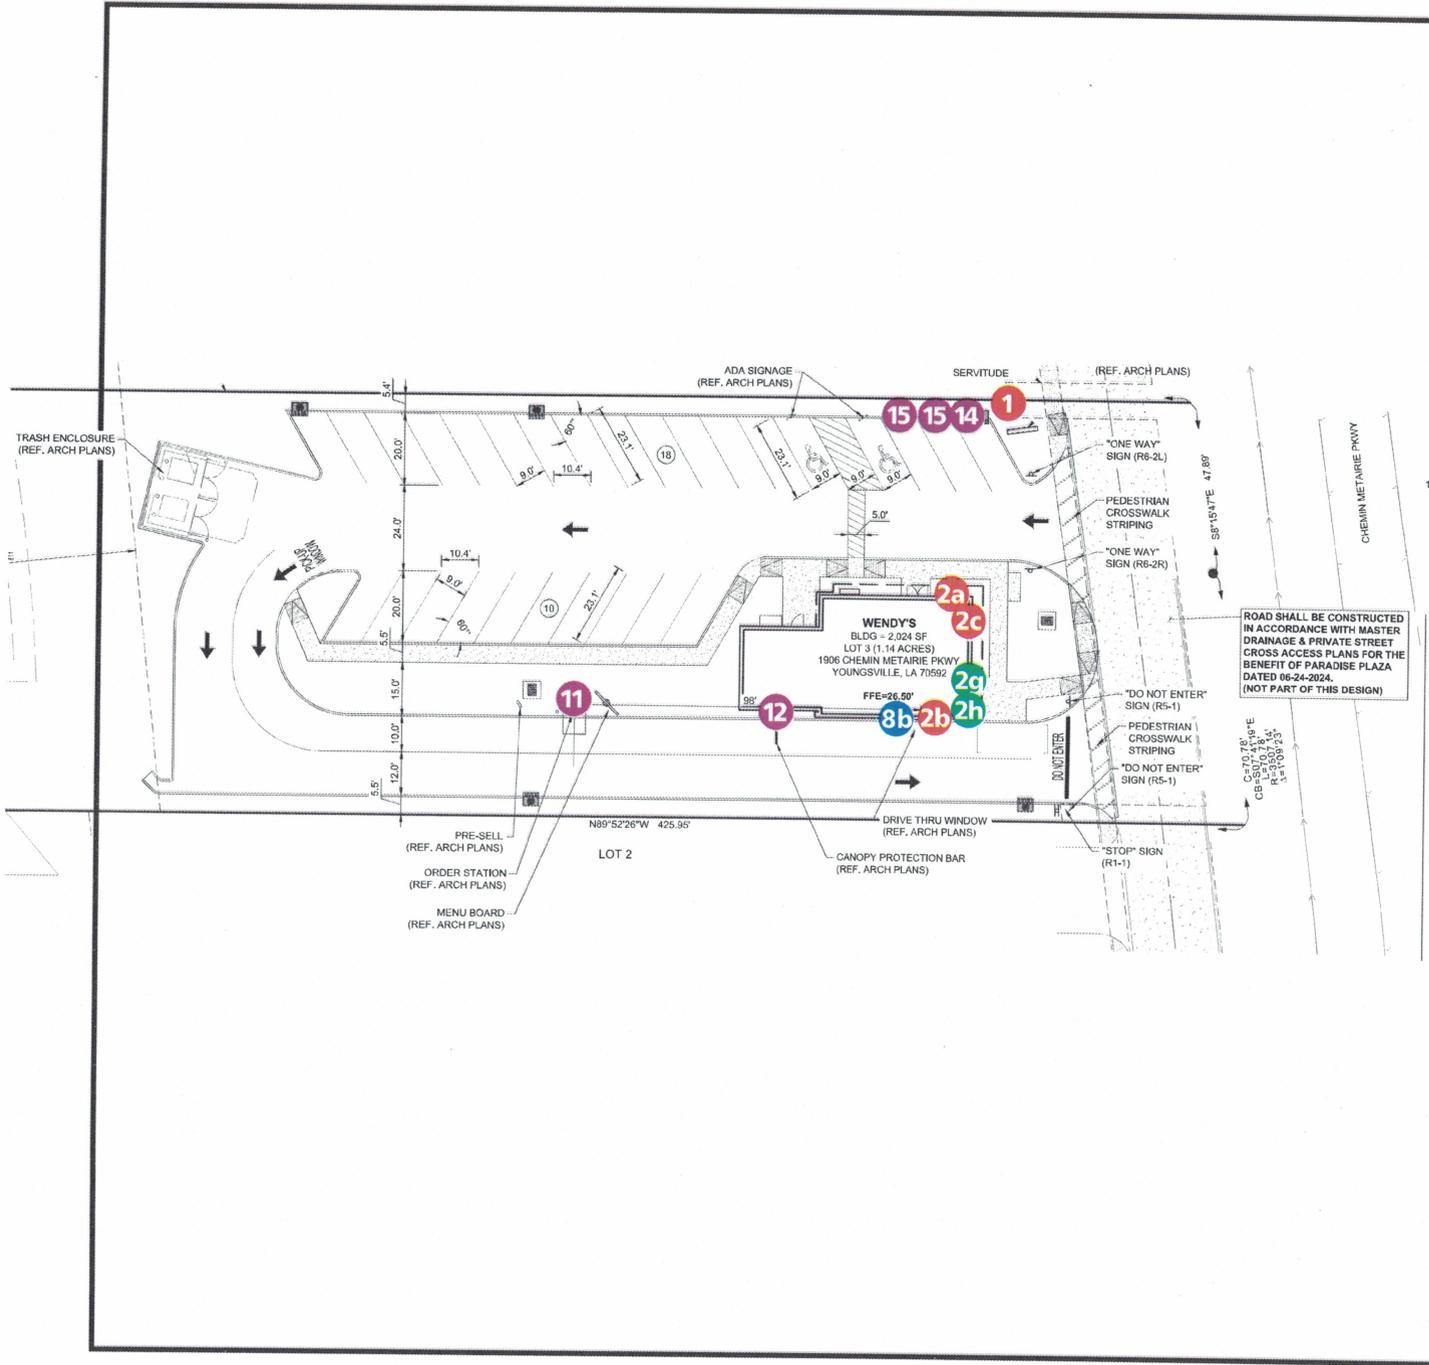




NORTH ELEVATION  
SCALE 3/32"=1'-0"

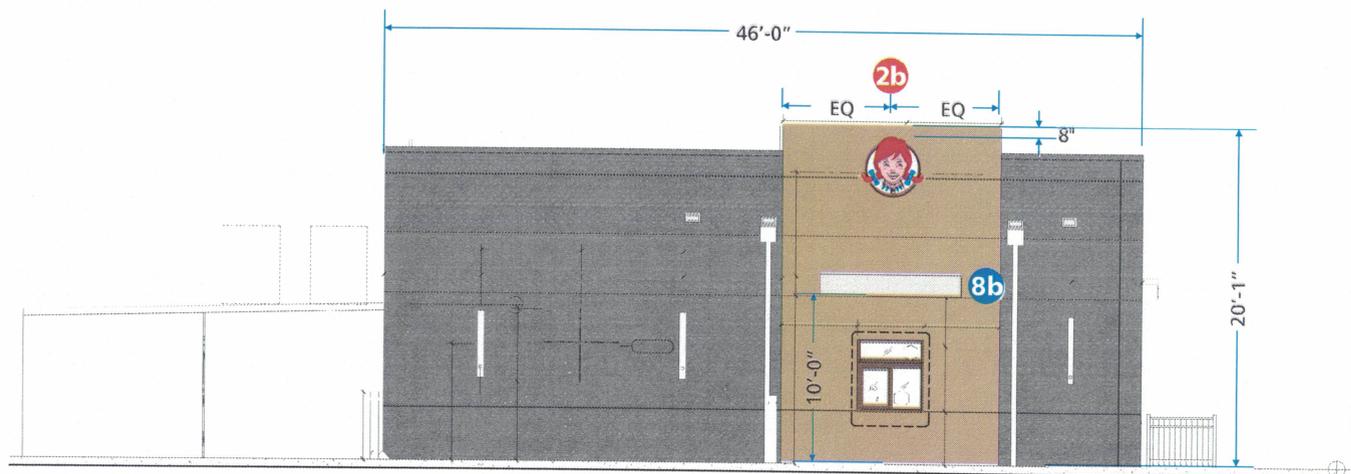

SOUTH ELEVATION  
SCALE 3/32"=1'-0"



EAST ELEVATION  
SCALE 3/32" = 1'-0"

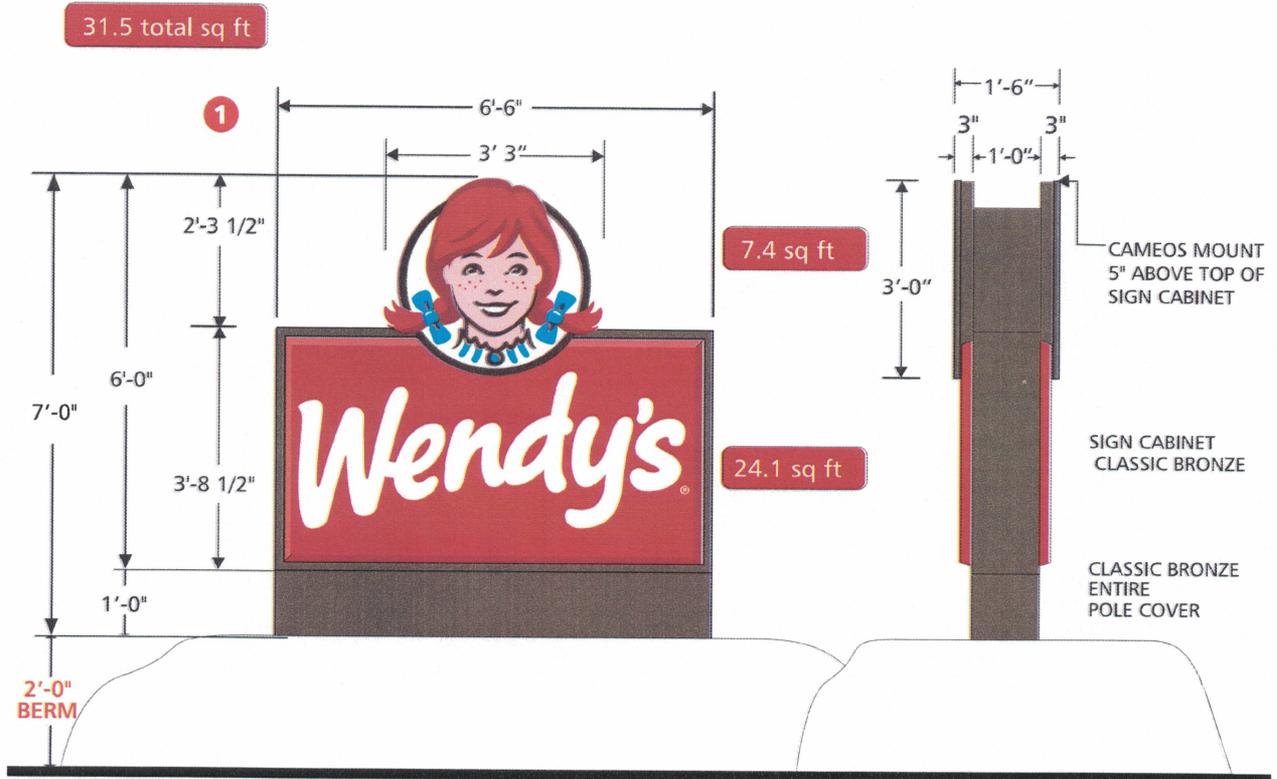

ALL WIRING MEETS NEC 2023 SPECIFICATIONS. SIGN TO BE WIRED TO A STANDARD 120 VOLT / 20 AMP CIRCUIT. SIGN IS A U.L. LABELED PRODUCT

THIS SIGN IS INTENDED TO BE INSTALLED IN ACCORDANCE WITH THE REQUIREMENTS OF ARTICLE 600 OF THE NATIONAL ELECTRICAL CODE AND/OR OTHER APPLICABLE LOCAL CODES. THIS INCLUDES PROPER GROUNDING AND BONDING OF THE SIGN. THE LOCATION OF THE DISCONNECT SWITCH AFTER INSTALLATION SHALL COMPLY WITH ARTICLE 600.8(A) (1) OF THE NATIONAL ELECTRICAL CODE.

SIGN TYPE	SPECIFICATIONS	COLORS	SIGN SURVEY	ARTWORK
<input checked="" type="checkbox"/> DOUBLE FACE <input checked="" type="checkbox"/> ILLUMINATED  <input checked="" type="checkbox"/> GROUND	- 12" SA ALUMINUM CABINET PAINTED CLASSIC BRONZE. - .150 PAN FORMED EMBOSSED SOLAR GRADE POLYCARBONATE FACES. - LED ILLUMINATION. - CAMEOS - FORMED POLYCARBONATE WITH PRINTED GRAPHICS SECOND SURFACE WITH LED ILLUMINATION. - ALUMINUM RETURNS AND BACKS PAINTED CLASSIC BRONZE. - NON-STANDFARD ALUMINUM POLE COVER PAINTED CLASSIC BRONZE.	<input checked="" type="checkbox"/> CLASSIC BRONZE <input checked="" type="checkbox"/> PMS 186 RED <input checked="" type="checkbox"/> WHITE <input checked="" type="checkbox"/> PMS 186 RED HAIR <input checked="" type="checkbox"/> PMS 201 BURGUNDY HAIR <input checked="" type="checkbox"/> PMS 299 BLUE <input checked="" type="checkbox"/> PMS 698 PINK <input checked="" type="checkbox"/> PMS 439 BROWN	<input type="checkbox"/> FACE TRIMS <input type="checkbox"/> FASCIA COLOR <input type="checkbox"/> RADIUS DIM. <input type="checkbox"/> BUILDING DIM. <input type="checkbox"/> FACADE ANGLE <input type="checkbox"/> OTHER	<input checked="" type="checkbox"/> PROVIDED <input type="checkbox"/> REQUIRED If required, customer to provide Custom Sign Center, Inc. with camera ready or appropriate digital file. Please contact your salesperson or Design Staff for appropriate file types.

**custom** Full Service Sign Company  
**SIGN**  
 Center, Inc.

3200 VALLEYVIEW DRIVE COLUMBUS, OH 43204  
 PH: 614-279-6700 FX: 614-279-7515

FILENAME: U0601-IA-WP25 REV# SCALE: 3/8" = 1' CUSTOMER: \_\_\_\_\_ DATE: \_\_\_\_\_  
 DATE: 3/28/22 REV. DATE: DGNR: JLB SALES: T. SHEEHY Approval Signatures Required to insure that all spelling, colors, and specifications for sign(s) rendered meets customer & landlord approvals. LANDLORD: \_\_\_\_\_ DATE: \_\_\_\_\_

This original design and all information herein are the property of Custom Sign Center, Inc. Artwork is subject to return if not purchased. Any unauthorized use is forbidden. © Copyright 2005 All rights reserved.



**DESIGN CRITERIA:**

134 MPH WIND LOAD

SOIL COMPACTNESS = 2,000 PSF

CONCRETE FOUNDATION - 3,000 PSI - 5 BAG, 28 DAY MIN.


**U0601-IA-WM25**

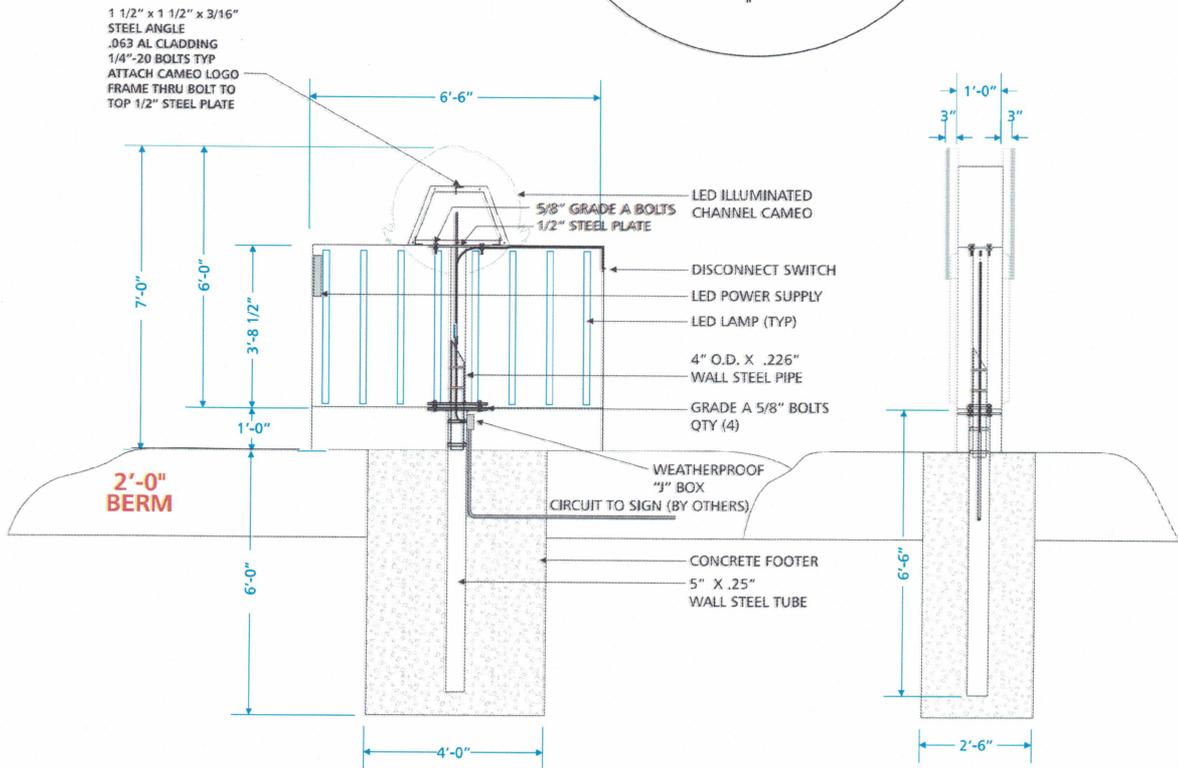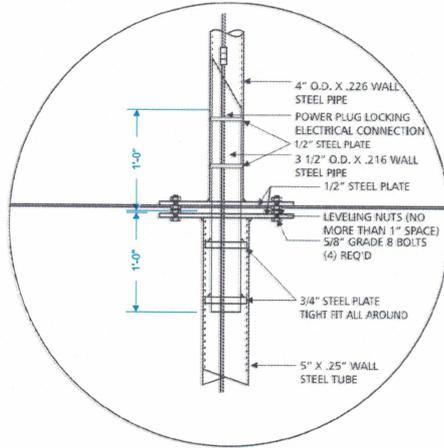


SCALE 1/4" = 1'-0"

**ELECTRICAL REQUIREMENTS**

- (1) ELECTRONIC LED POWER SUPPLY (.63 AMPS EA)
- (8) 42" LED LAMPS, 21 W EACH
- (1) 20 AMP CIRCUIT REQUIRED

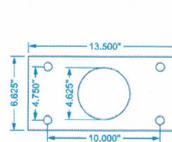

4" PIPE PLATE FOR THE INSIDE TOP AND BOTTOM OF THE CABINET

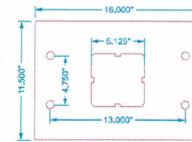


5" TUBE PLATE FOR THE OUTSIDE BOTTOM OF THE CABINET


**1/2" THICK STEEL MOUNTING PLATES**

**U1201-IA-42NR-CAMEO  
SELF-CONTAINED**

13.27 SqFt

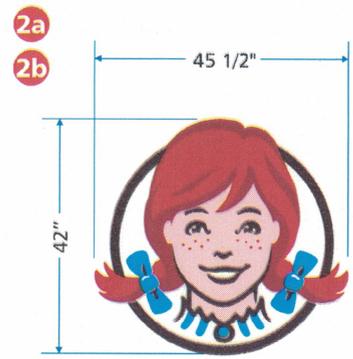

**Self Contained Mounting Details**

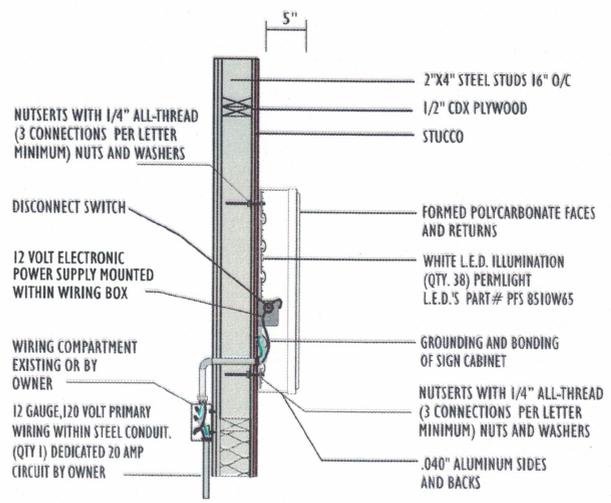

**SECTION/MOUNTING DETAILS**



ALL WIRING MEETS NEC 2023 SPECIFICATIONS. SIGN TO BE WIRED TO A STANDARD 120 VOLT / 20 AMP CIRCUIT. SIGN IS A U.L. LABELED PRODUCT  
 THIS SIGN IS INTENDED TO BE INSTALLED IN ACCORDANCE WITH THE REQUIREMENTS OF ARTICLE 600 OF THE NATIONAL ELECTRICAL CODE AND/OR OTHER APPLICABLE LOCAL CODES. THIS INCLUDES PROPER GROUNDING AND BONDING OF THE SIGN.  
 THE LOCATION OF THE DISCONNECT SWITCH AFTER INSTALLATION SHALL COMPLY WITH ARTICLE 600.6(A) (1) OF THE NATIONAL ELECTRIC CODE.



E122574

SIGN TYPE	SPECIFICATIONS	COLORS	SIGN SURVEY	ARTWORK
<input checked="" type="checkbox"/> SINGLE FACE <input checked="" type="checkbox"/> ILLUMINATED <input checked="" type="checkbox"/> WALL	- .040" ALUMINUM SIDES AND BACKS PAINTED CLASSIC BRONZE - CAMEO - FORMED POLYCARBONATE FACE WITH PRINTED GRAPHICS SECOND SURFACE WITH WHITE LED ILLUMINATION.	<input checked="" type="checkbox"/> CLASSIC BRONZE <input type="checkbox"/> WHITE <input type="checkbox"/> PMS 186 RED HAIR <input type="checkbox"/> PMS 201 BURGUNDY HAIR <input type="checkbox"/> PMS 299 BLUE <input type="checkbox"/> PMS 698 PINK <input type="checkbox"/> PMS 439 BROWN	<input type="checkbox"/> FACE TRIMS <input type="checkbox"/> FASCIA COLOR <input type="checkbox"/> RADIUS DIM. <input type="checkbox"/> BUILDING DIM. <input type="checkbox"/> FACADE ANGLE <input type="checkbox"/> OTHER	<input checked="" type="checkbox"/> PROVIDED <input type="checkbox"/> REQUIRED If required, customer to provide Custom Sign Center, Inc. with camera ready or appropriate digital file. Please contact your salesperson or Design Staff for appropriate file types.

**custom SIGN Center, Inc.**  
 Full Service Sign Company  
 3200 Valleyview Drive  
 PH: 614-279-6700  
 Columbus, OH 43204  
 FX: 614-279-7525

**FILENAME:** U1201-IA-42NR-CAMEO **REV#** **SCALE:** 3/8" = 1'  
**DATE:** 3.22.22 **REV.DATE:** **DGNR:** JLB **SALES:** T. SHEEHY **Approval Signatures Required** to insure that all spelling, colors, and specifications for sign(s) rendered meets customer & landlord approvals. **CUSTOMER:** \_\_\_\_\_ **LANDLORD:** \_\_\_\_\_  
**DATE:** \_\_\_\_\_ **DATE:** \_\_\_\_\_

This original design and all information herein are the property of Custom Sign Center, Inc. Artwork is subject to return if not purchased. Any unauthorized use is forbidden. © Copyright 2007. All rights reserved.

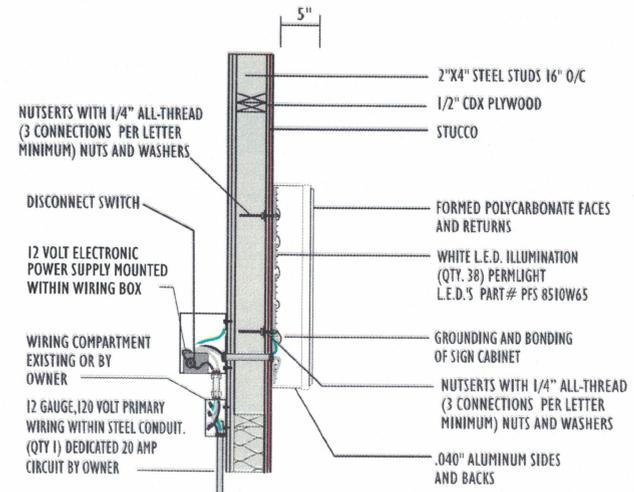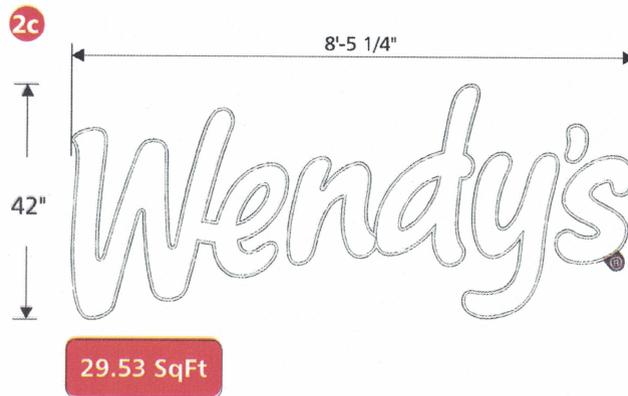

SECTION/MOUNTING DETAILS



ALL WIRING MEETS NEC 2023 SPECIFICATIONS. SIGN TO BE WIRED TO A STANDARD 120 VOLT / 20 AMP CIRCUIT. SIGN IS A U.L. LABELED PRODUCT

THIS SIGN IS INTENDED TO BE INSTALLED IN ACCORDANCE WITH THE REQUIREMENTS OF ARTICLE 600 OF THE NATIONAL ELECTRICAL CODE AND/OR OTHER APPLICABLE LOCAL CODES. THIS INCLUDES PROPER GROUNDING AND BONDING OF THE SIGN.


THE LOCATION OF THE DISCONNECT SWITCH AFTER INSTALLATION SHALL COMPLY WITH ARTICLE 600.6(A) (1) OF THE NATIONAL ELECTRIC CODE.

E122574


SIGN TYPE	SPECIFICATIONS	COLORS	SIGN SURVEY	ARTWORK
<input type="checkbox"/> SINGLE FACE <input type="checkbox"/> ILLUMINATED <input type="checkbox"/> WALL	-.040" ALUMINUM SIDES AND BACKS PAINTED CLASSIC BRONZE - "WENDY'S" - EMBOSSED #7328 WHITE POLYCARBONATE FACES WITH WHITE L.E.D. ILLUMINATION	<input checked="" type="checkbox"/> CLASSIC BRONZE <input type="checkbox"/> 7328 WHITE POLYCARBONATE	<input type="checkbox"/> FACE TRIMS <input type="checkbox"/> FASCIA COLOR <input type="checkbox"/> RADIUS DIM. <input type="checkbox"/> BUILDING DIM. <input type="checkbox"/> FACADE ANGLE <input type="checkbox"/> OTHER	<input checked="" type="checkbox"/> PROVIDED <input type="checkbox"/> REQUIRED If required, customer to provide Custom Sign Center, Inc. with camera ready or appropriate digital file. Please contact your salesperson or Design Staff for appropriate file types.
<b>FILENAME:</b> U1201-IA-42NR-WHT-NC <b>DATE:</b> 3.22.22	<b>REV#</b> <b>DATE:</b> 3.22.22 <b>REV.DATE:</b>	<b>SCALE:</b> 3/8" = 1' <b>DGNR:</b> JLB <b>SALES:</b> T. SHEEHY	<b>Approval Signatures Required</b> to insure that all spelling, colors, and specifications for sign(s) rendered meets customer & landlord approvals.	<b>CUSTOMER:</b> _____ <b>DATE:</b> _____
			<b>LANDLORD:</b> _____ <b>DATE:</b> _____	<p>3200 Valleyview Drive PH: 614-279-6700</p> <p>Columbus, OH 43204 FX: 614-279-7525</p> <p>This original design and all information herein are the property of Custom Sign Center, Inc. Artwork is subject to return if not purchased. Any unauthorized use is forbidden.</p> <p>Copyright 2007 All rights reserved.</p>

3 SqFt

2g

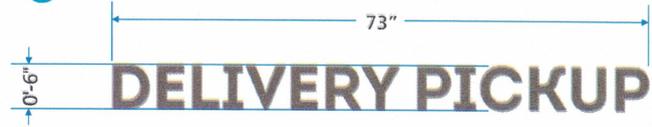


**FRONT VIEW - PVC LETTERS**  
Scale: 1/2" = 1'-0"

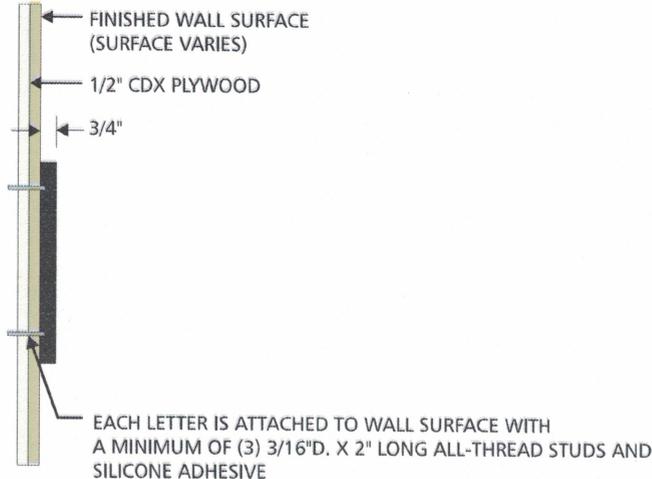

**SIDE VIEW - MOUNTING DETAIL**  
Scale: 1 1/2" = 1'-0"

SIGN TYPE	SPECIFICATIONS	COLORS	SIGN SURVEY	ARTWORK	 <p>3200 Valleyview Drive PH: 614-279-6700 Columbus, OH 43204 FX: 614-279-7525</p>
<ul style="list-style-type: none"> <li><input checked="" type="checkbox"/> SINGLE FACE</li> <li><input checked="" type="checkbox"/> NON-ILLUM</li> <li><input checked="" type="checkbox"/> WALL</li> </ul>	<ul style="list-style-type: none"> <li>- 3/4" THICK CUT OUT PVC LETTERS - ALL SURFACES ARE PAINTED MP 18214</li> <li>- BLACK VINYL @ ON FLAT ALUMINUM DISK.</li> <li>- ALL LETTERS ARE FLUSH MOUNTED TO WALL SURFACE</li> </ul>	<ul style="list-style-type: none"> <li><input checked="" type="checkbox"/> TO MATCH MATTHEWS SEMI GLOSS #MP18214</li> </ul>	<ul style="list-style-type: none"> <li><input type="checkbox"/> FACE TRIMS</li> <li><input type="checkbox"/> FASCIA COLOR</li> <li><input type="checkbox"/> RADIUS DIM.</li> <li><input type="checkbox"/> BUILDING DIM.</li> <li><input type="checkbox"/> FACADE ANGLE</li> <li><input type="checkbox"/> OTHER</li> </ul>	<ul style="list-style-type: none"> <li><input checked="" type="checkbox"/> PROVIDED</li> <li><input type="checkbox"/> REQUIRED</li> </ul> <p><small>If required, customer to provide Custom Sign Center, Inc. with camera ready or appropriate digital file. Please contact your salesperson or Design Staff for appropriate file types.</small></p>	
<b>FILENAME:</b> DELIVERY_PICK-UP <b>DATE:</b> 1/1/13 <b>REV.DATE:</b>		<b>REV#</b> <b>SCALE:</b> AS NOTED <b>DGNR:</b> RTK <b>SALES:</b> T. SHEEHY		<b>Approval Signatures Required</b> to insure that all spelling, colors, and specifications for sign(s) rendered meets customer & landlord approvals.	
		<b>CUSTOMER:</b> _____ <b>LANDLORD:</b> _____ <b>DATE:</b> _____ <b>DATE:</b> _____		This original design and all information herein are the property of Custom Sign Center, Inc. Artwork is subject to return if not purchased. Any unauthorized use is forbidden. © Copyright 2005 All right reserved.	

**U1201-AP 44-CREW VINYL**

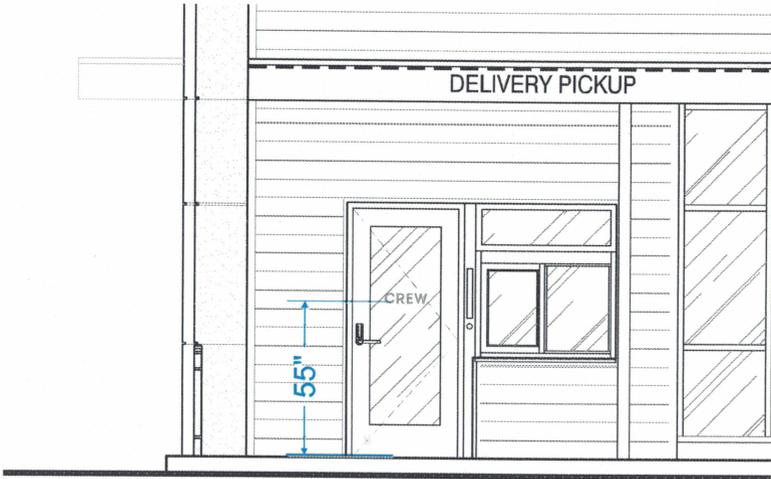


SCALE 3/16" = 1'-0"


Z:\1 Wendys\WENDYS PRODUCT CATALOGS\2024 CATALOG\Global 2.0 Next Gen

SIGN TYPE	SPECIFICATIONS	COLORS	SIGN SURVEY	ARTWORK
<input checked="" type="checkbox"/> SINGLE FACE <input type="checkbox"/> NON-ILLUMINATED <input type="checkbox"/> WINDOW	- ETCHED SECOND SURFACE VINYL	<input checked="" type="checkbox"/> ETCHED VINYL	<input type="checkbox"/> FACE TRIMS <input type="checkbox"/> FASCIA COLOR <input type="checkbox"/> RADIUS DIM. <input type="checkbox"/> BUILDING DIM. <input type="checkbox"/> FACADE ANGLE <input type="checkbox"/> OTHER	<input checked="" type="checkbox"/> PROVIDED <input type="checkbox"/> REQUIRED If required, customer to provide Custom Sign Center, Inc. with camera ready or appropriate digital file. Please contact your salesperson or Design Staff for appropriate file types.
<b>FILENAME:</b> U1201-AP-CREW VINYL <b>DATE:</b> 11/21/24	<b>REV#</b> <b>REV.DATE:</b>	<b>SCALE:</b> 1 1/2" = 1' <b>DGNR:</b> MDA <b>SALES:</b> T. SHEEHY	<b>Approval Signatures Required</b> to insure that all spelling, colors, and specifications for sign(s) rendered meets customer & landlord approvals.	<b>CUSTOMER:</b> _____ <b>DATE:</b> _____
			<b>LANDLORD:</b> _____ <b>DATE:</b> _____	<p>3200 Valleyview Drive PH: 614-279-6700</p> <p>Columbus, OH 43204 FX: 614-279-7525</p> <p>This original design and all information herein are the property of Custom Sign Center, Inc. Artwork is subject to return if not purchased. Any unauthorized use is forbidden. © Copyright 2007 All rights reserved.</p>

**PIVOTING SINGLE CLEARANCE POLE**

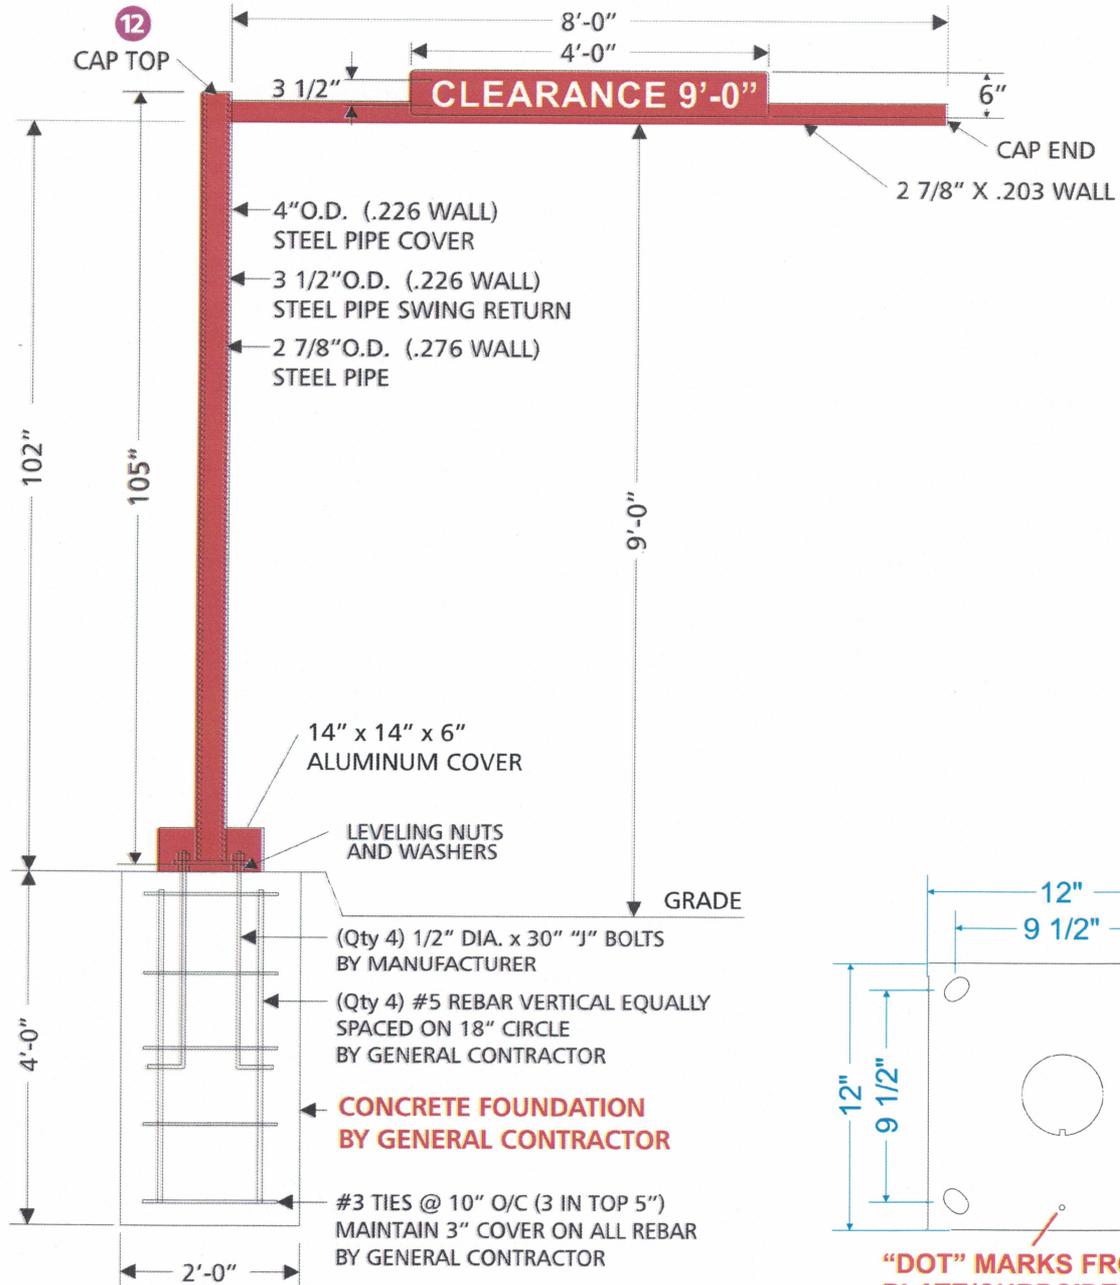

**PIVOTING CLEARANCE POLE**  
SCALE 1/2" = 1'-0"

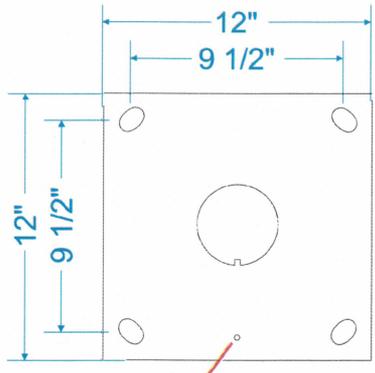


**"DOT" MARKS FRONT OF PLATE/CURBSIDE INSTALL**  
**1 1/2" THICK MOUNTING PLATE**  
SCALE 1 1/2" = 1'-0"

SIGN TYPE	SPECIFICATIONS	COLORS	SIGN SURVEY	ARTWORK
<p>■ NON-ILLUM.</p> <p>■ GROUND</p>	<p>- PIVOTING CLEARANCE POLE TO BE PAINTED REGAL RED</p>	<p><input checked="" type="checkbox"/> REGAL RED</p> <p><input type="checkbox"/> WHITE</p>	<p><input type="checkbox"/> FACE TRIMS</p> <p><input type="checkbox"/> FASCIA COLOR</p> <p><input type="checkbox"/> RADIUS DIM.</p> <p><input type="checkbox"/> BUILDING DIM.</p> <p><input type="checkbox"/> FACADE ANGLE</p> <p><input type="checkbox"/> OTHER</p>	<p><input checked="" type="checkbox"/> PROVIDED</p> <p><input type="checkbox"/> REQUIRED</p> <p><small>If required, customer to provide Custom Sign Center, Inc. with camera ready or appropriate digital file. Please contact your salesperson or Design Staff for appropriate file types.</small></p>
<p><b>Approval Signatures Required</b> to insure that all spelling, colors, and specifications for sign(s) rendered meets customer &amp; landlord approvals.</p> <p><b>FILENAME:</b> 9-0 PIVOTING CLEARANCE POLE <b>REV#:</b> <b>SCALE:</b> NOTED <b>CUSTOMER:</b> _____ <b>DATE:</b> _____</p> <p><b>DATE:</b> 2/2/16 <b>REV. DATE:</b> _____ <b>DGNER:</b> THW <b>SALES:</b> T. SHEEHY <b>LANDLORD:</b> _____ <b>DATE:</b> _____</p>				


**custom SIGN Center, Inc.**
  
Full Service Sign Company
  
 3200 Valleyview Drive  
 PH: 614-279-6700  
 Columbus, OH 43204  
 FX: 614-279-7525

This original design and all information herein are the property of Custom Sign Center, Inc. Artwork is subject to return if not purchased. Any unauthorized use is forbidden. © Copyright 2003. All rights reserved.


# PIVOTING DRIVE-THRU CANOPY

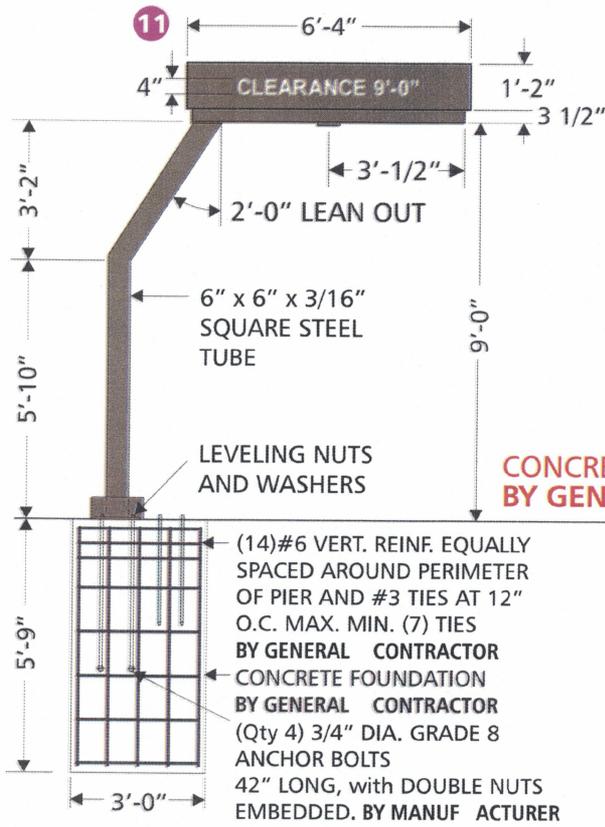




**SIDE VIEW** SCALE 1/4" = 1'-0"

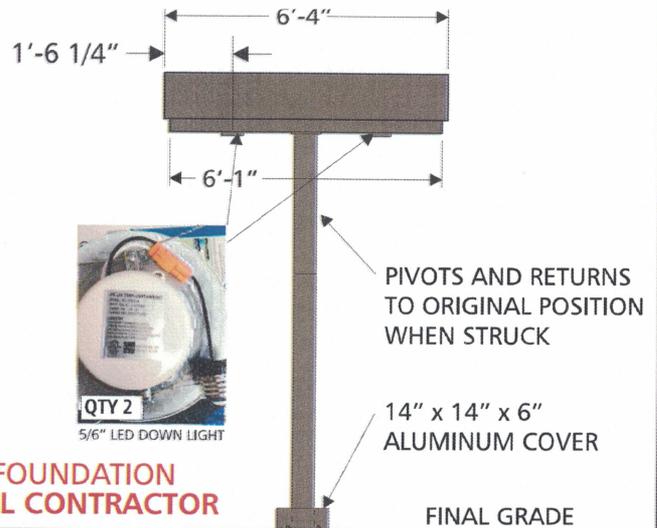

**FRONT VIEW** SCALE 1/4" = 1'-0"

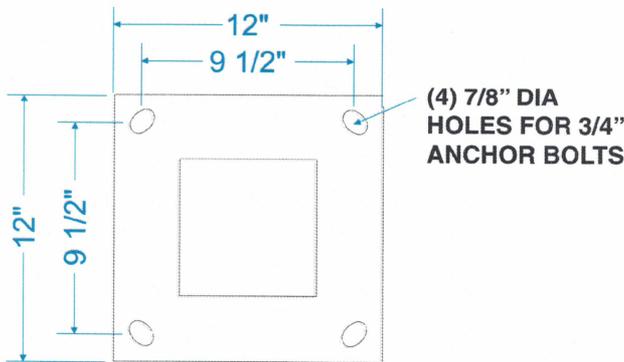

**3/4" THICK MOUNTING PLATE**  
SCALE 1 1/2" = 1'-0"

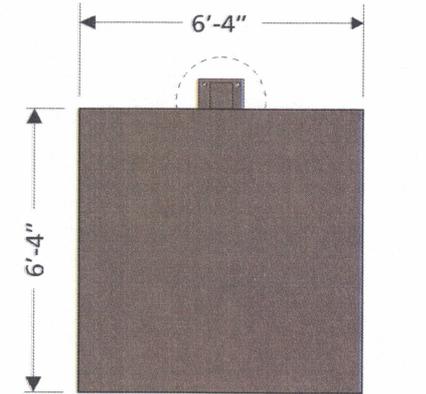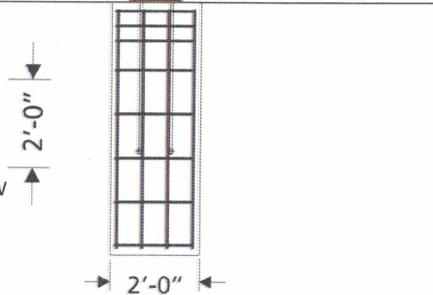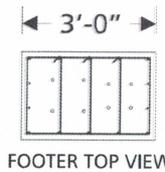

**TOP VIEW** SCALE 1/4" = 1'-0"



ALL WIRING MEETS NEC 2023 SPECIFICATIONS. SIGN TO BE WIRED TO A STANDARD 120 VOLT / 20 AMP CIRCUIT. SIGN IS A U.L. LABELED PRODUCT

THIS SIGN IS INTENDED TO BE INSTALLED IN ACCORDANCE WITH THE REQUIREMENTS OF ARTICLE 600 OF THE NATIONAL ELECTRICAL CODE AND/OR OTHER APPLICABLE LOCAL CODES. THIS INCLUDES PROPER GROUNDING AND BONDING OF THE SIGN. THE LOCATION OF THE DISCONNECT SWITCH AFTER INSTALLATION SHALL COMPLY WITH ARTICLE 600.6(A) (1) OF THE NATIONAL ELECTRICAL CODE.

SIGN TYPE	SPECIFICATIONS	COLORS	SIGN SURVEY	ARTWORK
ILLUMINATED	<ul style="list-style-type: none"> <li>- 125A ALUMINUM CANOPY PAINTED CLASSIC BRONZE</li> <li>- (2) HALO LED SLD6 SURFACE LED DOWNLIGHTS</li> <li>- STEEL FRAME PAINTED CLASSIC BRONZE</li> <li>- STEEL TUBE GROUND SUPPORT PAINTED CLASSIC BRONZE</li> </ul>	<input checked="" type="checkbox"/> CLASSIC BRONZE <input type="checkbox"/> WHITE	<input type="checkbox"/> FACE TRIMS <input type="checkbox"/> FASCIA COLOR <input type="checkbox"/> RADIUS DIM. <input type="checkbox"/> BUILDING DIM. <input type="checkbox"/> FACADE ANGLE <input type="checkbox"/> OTHER	<input checked="" type="checkbox"/> PROVIDED <input type="checkbox"/> REQUIRED If required, customer to provide Custom Sign Center, Inc. with camera ready or appropriate digital file. Please contact your salesperson or Design Staff for appropriate file types.
GROUND	<ul style="list-style-type: none"> <li>- FIRST SURFACE VINYL READING: CLEARANCE 9'-0"</li> </ul>			

**custom SIGN Center, Inc.** Full Service Sign Company

3200 Valleyview Drive  
PH: 614-279-6700

Columbus, OH 43204  
FX: 614-279-7525


FILENAME: PIVOTING-DTHRU-CANOPYREV# SCALE: 1/4" = 1' Approval Signatures Required to insure that all spelling, colors, and specifications for sign(s) rendered meets customer & landlord approvals. CUSTOMER: DATE: LANDLORD: DATE:

DATE: 3/22/22 REV. DATE: DGNR: JLB SALES: T. SHEEHY


This original design and all information herein are the property of Custom Sign Center, Inc. Artwork is subject to return if not purchased. A unauthorized use is forbidden. Copyright 2005 All rights reserved.

# HIGH WINDLOAD


DTHRU-8-6-SILVER-CANOPYHWL

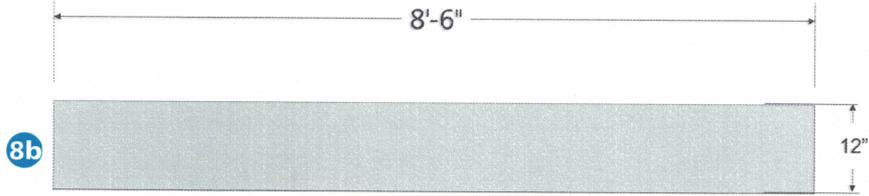

**FRONT VIEW** SCALE 1/2" = 1'-0"

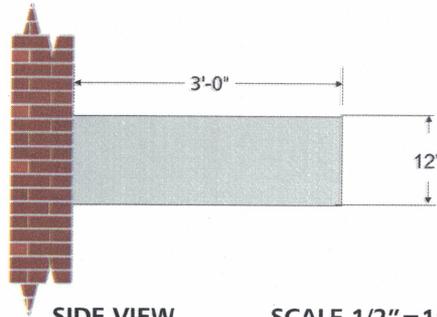

**SIDE VIEW** SCALE 1/2" = 1'-0"

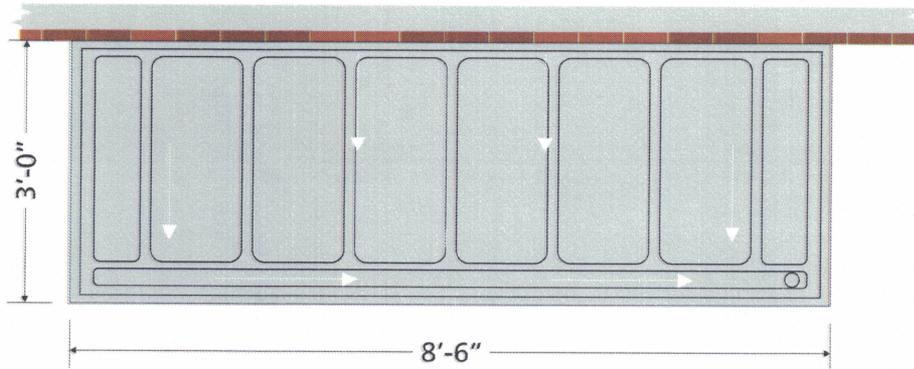

**TOP VIEW** SCALE 1/2" = 1'-0"



ALL WIRING MEETS NEC 2023 SPECIFICATIONS. SIGN TO BE WIRED TO A STANDARD 120 VOLT / 20 AMP CIRCUIT. SIGN IS A U.L. LABELED PRODUCT

THIS SIGN IS INTENDED TO BE INSTALLED IN ACCORDANCE WITH THE REQUIREMENTS OF ARTICLE 600 OF THE NATIONAL ELECTRICAL CODE AND/OR OTHER APPLICABLE LOCAL CODES. THIS INCLUDES PROPER GROUNDING AND BONDING OF THE SIGN. THE LOCATION OF THE DISCONNECT SWITCH AFTER INSTALLATION SHALL COMPLY WITH ARTICLE 600.8(A) (1) OF THE NATIONAL ELECTRICAL CODE.

SIGN TYPE	SPECIFICATIONS	COLORS	SIGN SURVEY	ARTWORK
<input checked="" type="checkbox"/> ILLUMINATED <input checked="" type="checkbox"/> WALL <input checked="" type="checkbox"/> PROJECTING	- 12SA CABINET PAINTED GG BRUSHED ALUMINUM - THERMAL FORMED .150 POLYCARBONATE TOP - 3MM ACM GG BRUSHED ALUMINUM - (2) LED DOWN LIGHTS - SELF REGULATING HEAT TAPE	<input checked="" type="checkbox"/> GG BRUSHED ALUMINUM	<input type="checkbox"/> FACE TRIMS <input type="checkbox"/> FASCIA COLOR <input type="checkbox"/> RADIUS DIM. <input type="checkbox"/> BUILDING DIM. <input type="checkbox"/> FACADE ANGLE <input type="checkbox"/> OTHER	<input type="checkbox"/> PROVIDED <input type="checkbox"/> REQUIRED If required, customer to provide Custom Sign Center, Inc. with camera ready or appropriate digital file. Please contact your salesperson or Design Staff for appropriate file types.
<b>FILENAME:</b> DTHRU-8-6-SILVER-CANOPY <b>DATE:</b> 1/19/24	<b>REV#</b> <b>REV.DATE:</b>	<b>SCALE:</b> AS NOTED <b>DGMR:</b> PB <b>SALES:</b> T. SHEEHY	<b>Approval Signatures Required</b> to insure that all spelling, colors, and specifications for sign(s) rendered meets customer & landlord approvals.	<b>CUSTOMER:</b> _____ <b>DATE:</b> _____ <b>LANDLORD:</b> _____ <b>DATE:</b> _____

**custom SIGN Center, Inc.**  
Full Service Sign Company


3200 Valleyview Drive  
PH: 614-279-6700

Columbus, OH 43204  
FX: 614-279-7525


This original design and all information herein are the property of Custom Sign Center, Inc. Artwork is subject to return if not purchased. Any unauthorized use is forbidden. © Copyright 2005 All rights reserved.

# HIGH WINDLOAD

## DTHRU-8-6-SILVER-CANOPY HWL

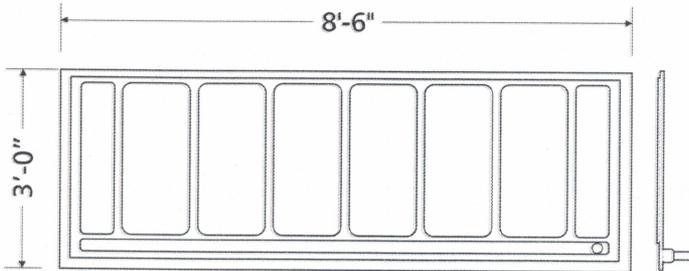


TOP VIEW

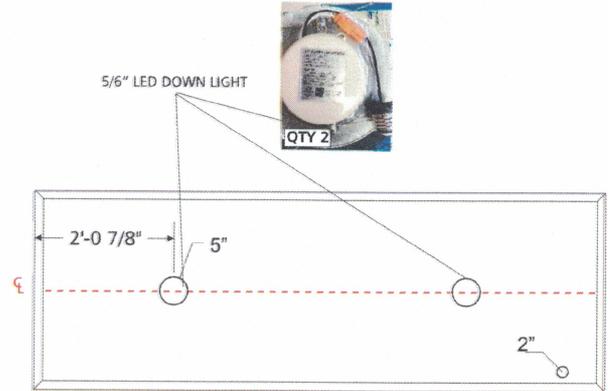


CANOPY REFLECTED VIEW

MOUNTING DETAIL SCALE 3/8" : 1'

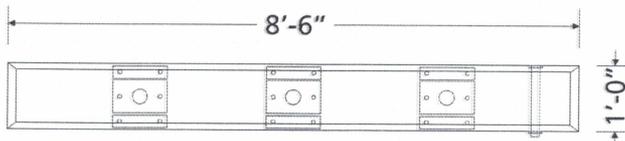


FRONT VIEW  
12SA CABINET

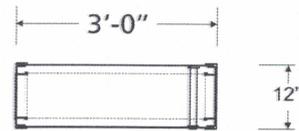


SECTION VIEW

MOUNTING DETAIL SCALE 3/8" : 1'

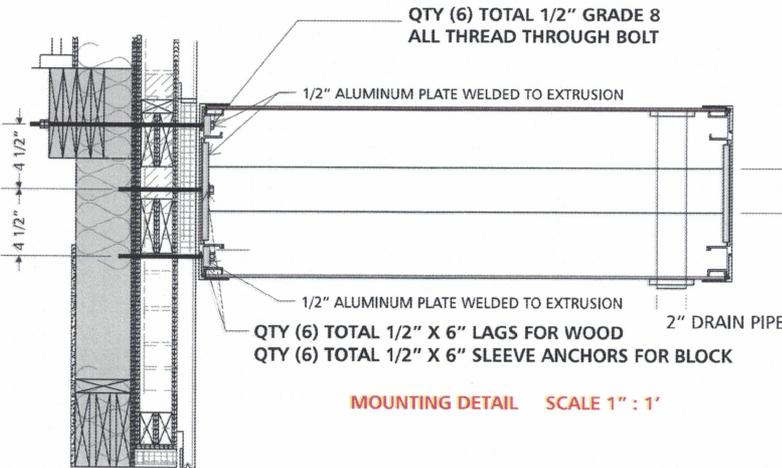

MOUNTING DETAIL SCALE 1" : 1'

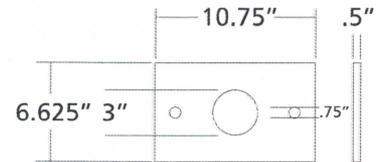

MOUNTING PLATES



ALL WIRING MEETS NEC 2029 SPECIFICATIONS. SIGN TO BE WIRED TO A STANDARD 120 VOLT / 20 AMP CIRCUIT. SIGN IS A U.L. LABELED PRODUCT

THIS SIGN IS INTENDED TO BE INSTALLED IN ACCORDANCE WITH THE REQUIREMENTS OF ARTICLE 600 OF THE NATIONAL ELECTRICAL CODE AND/OR OTHER APPLICABLE LOCAL CODES. THIS INCLUDES PROPER GROUNDING AND BONDING OF THE SIGN.

THE LOCATION OF THE DISCONNECT SWITCH AFTER INSTALLATION SHALL COMPLY WITH ARTICLE 600.8(A) (1) OF THE NATIONAL ELECTRIC CODE.

SIGN TYPE	SPECIFICATIONS	COLORS	SIGN SURVEY	ARTWORK
<input checked="" type="checkbox"/> ILLUMINATED <input checked="" type="checkbox"/> WALL <input checked="" type="checkbox"/> PROJECTING	- 12SA CABINET PAINTED GG BRUSHED ALUMINUM - THERMAL FORMED .150 POLYCARBONATE TOP - 3MM ACM GG BRUSHED ALUMINUM - (2) LED DOWN LIGHTS	<input checked="" type="checkbox"/> GG BRUSHED ALUMINUM	<input type="checkbox"/> FACE TRIMS <input type="checkbox"/> FASCIA COLOR <input type="checkbox"/> RADIUS DIM. <input type="checkbox"/> BUILDING DIM. <input type="checkbox"/> FACADE ANGLE <input type="checkbox"/> OTHER	<input type="checkbox"/> PROVIDED <input type="checkbox"/> REQUIRED If required, customer to provide Custom Sign Center, Inc. with camera ready or appropriate digital file. Please contact your salesperson or Design Staff for appropriate file types.
<b>FILENAME:</b> DTHRU-8-6-SILVER-CANOPY <b>DATE:</b> 1/19/24	<b>REV#:</b> <b>REV. DATE:</b> <b>DGNNR:</b> PB <b>SALES:</b> T. SHEEHY	<b>SCALE:</b> AS NOTED	<b>Approval Signatures Required</b> to insure that all spelling, colors, and specifications for sign(s) rendered meets customer & landlord approvals.	<b>CUSTOMER:</b> _____ <b>DATE:</b> _____ <b>LANDLORD:</b> _____ <b>DATE:</b> _____

**custom SIGN Center, Inc.**  
Full Service Sign Company


3200 Valleyview Drive  
PH: 614-279-6700  
Columbus, OH 43204  
FX: 614-279-7525

This original design and all information herein are the property of Custom Sign Center, Inc. Artwork is subject to return if not purchased. Any unauthorized use is forbidden.

© Copyright 2005 All rights reserved.

# NON-STANDARD

GLOBAL2.0-NXTGEN-DELIVERY

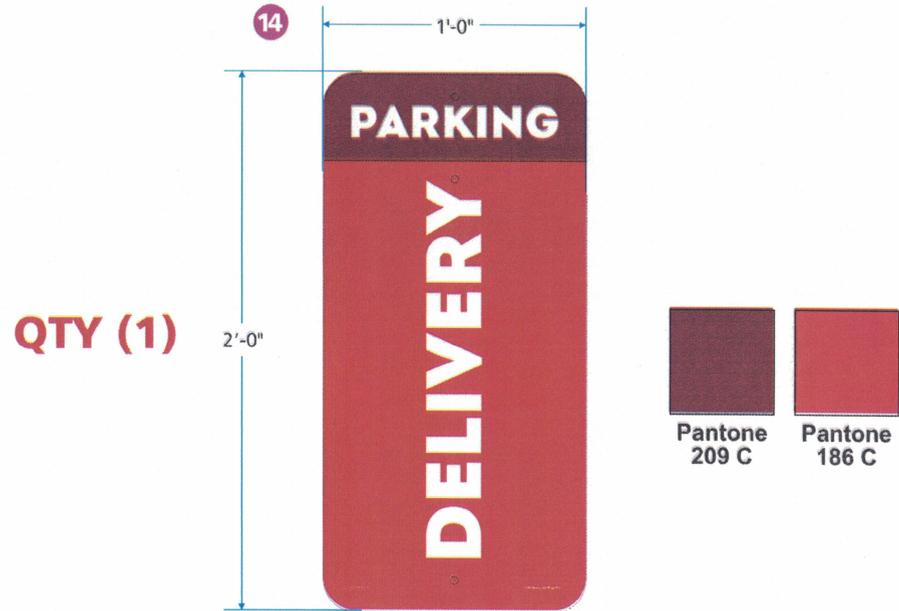


**\*\*\* U-Channel Post and install of post by others \*\*\***

Z:\1 Wendys\WENDYS PRODUCT CATALOGS\2025 CATALOG\Global 2.0 Next Gen\U1201-IA-DELIVERY ORDER PARKING

SIGN TYPE	SPECIFICATIONS	COLORS	SIGN SURVEY	ARTWORK
<input checked="" type="checkbox"/> SINGLE FACE <input checked="" type="checkbox"/> NON-ILLUMINATED	- 3MM ACM PANEL ROUTED TO SHAPE WITH MOUNTING HOLES AND FLAT DECORATIVE GRAPHICS	<input checked="" type="checkbox"/> PMS 209c <input checked="" type="checkbox"/> PMS 186c	<input type="checkbox"/> FACE TRIMS <input type="checkbox"/> FASCIA COLOR <input type="checkbox"/> RADIUS DIM. <input type="checkbox"/> BUILDING DIM. <input type="checkbox"/> FACADE ANGLE <input type="checkbox"/> OTHER	<input checked="" type="checkbox"/> PROVIDED <input type="checkbox"/> REQUIRED If required, customer to provide Custom Sign Center, Inc. with camera ready or appropriate digital file. Please contact your salesperson or Design Staff for appropriate file types.
<b>FILENAME:</b> U1201-IA-DELIVERY ORDER PARKING <b>REV#</b> <b>DATE:</b> 9.20.23 <b>REV.DATE:</b>		<b>Approval Signatures Required</b> to insure that all spelling, colors, and specifications for sign(s) rendered meets customer & landlord approvals.		<b>3200 Valleyview Drive PH: 614-279-6700</b> <b>Columbus, OH 43204 FX: 614-279-7525</b>
<b>SCALE:</b> 1 1/2" = 1' <b>DGNR:</b> PB <b>SALES:</b> T. SHEEHY		<b>CUSTOMER:</b> _____ <b>LANDLORD:</b> _____ <b>DATE:</b> _____ <b>DATE:</b> _____		This original design and all information herein are the property of Custom Sign Center, Inc. Artwork is subject to return if not purchased. Any unauthorized use is forbidden. © Copyright 2007 All rights reserved.

# NON-STANDARD

GLOBAL2.0-NXTGEN-MOBILE

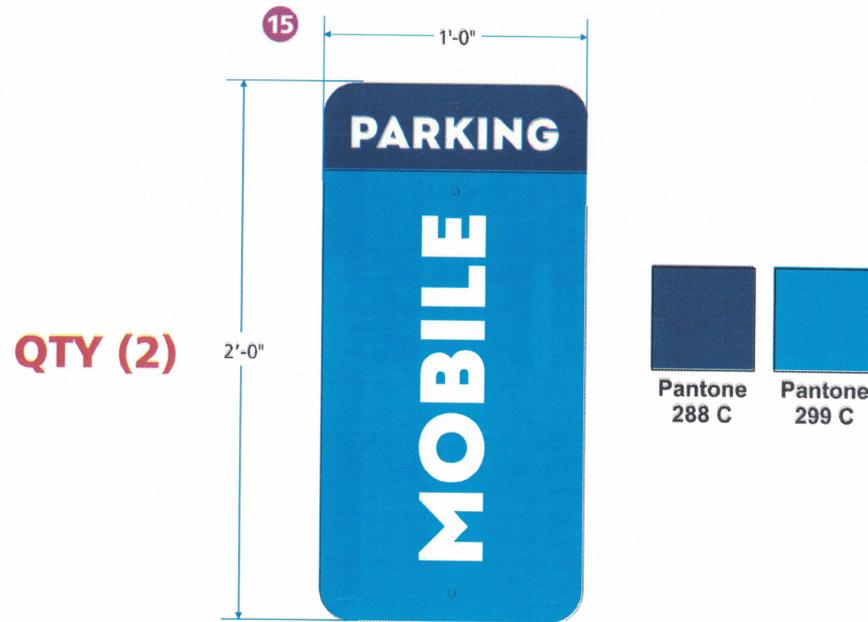

**\*\*\* U-Channel Post and install of post by others \*\*\***

Z:\1 Wendys\WENDYS PRODUCT CATALOGS\2025 CATALOG\Global 2.0 Next Gen\U1201-IA-MOBILE ORDER PARKING

SIGN TYPE	SPECIFICATIONS	COLORS	SIGN SURVEY	ARTWORK
<input checked="" type="checkbox"/> SINGLE FACE <input checked="" type="checkbox"/> NON-ILLUMINATED	- 3MM ACM PANEL ROUTED TO SHAPE WITH MOUNTING HOLES AND FLAT DECORATIVE GRAPHICS	<input checked="" type="checkbox"/> PMS 299c <input checked="" type="checkbox"/> PMS 287c	<input type="checkbox"/> FACE TRIMS <input type="checkbox"/> FASCIA COLOR <input type="checkbox"/> RADIUS DIM. <input type="checkbox"/> BUILDING DIM. <input type="checkbox"/> FACADE ANGLE <input type="checkbox"/> OTHER	<input checked="" type="checkbox"/> PROVIDED <input type="checkbox"/> REQUIRED If required, customer to provide Custom Sign Center, Inc. with camera ready or appropriate digital file. Please contact your salesperson or Design Staff for appropriate file types.
<b>FILENAME:</b> U1201-IA-MOBILE ORDER PARKING <b>REV#</b> <b>DATE:</b> 9.20.23 <b>REV.DATE:</b>		<b>SCALE:</b> 1 1/2" = 1' <b>SALES:</b> T. SHEEHY	<b>Approval Signatures Required</b> to insure that all spelling, colors, and specifications for sign(s) rendered meets customer & landlord approvals.	
<b>DGNR:</b> PB		<b>CUSTOMER:</b> _____ <b>DATE:</b> _____	<b>LANDLORD:</b> _____ <b>DATE:</b> _____	

**custom SIGN Center, Inc.**  
 Full Service Sign Company  
 3200 Valleyview Drive  
 PH: 614-279-6700  
 Columbus, OH 43204  
 FX: 614-279-7526

This original design and all information herein are the property of Custom Sign Center, Inc. Artwork is subject to return if not purchased. Any unauthorized use is forbidden. © Copyright 2007 All rights reserved.